

A-1 BASEMENT BATHROOM PLAIN

Window

Foundation

Window


12'
To
Chimney



Access

Bifold Doors

Bifold Doors
Proposed wall

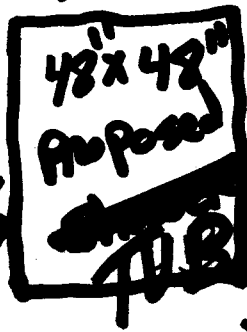

2'-2"

(105 sqft)


6'6" head
Room

Proposed wall

Plumbing
Serving

Foundation


Proposed
Wall
Under
Beam

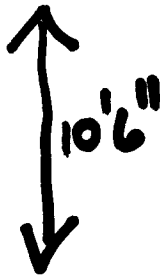


2'-2"




Back Door

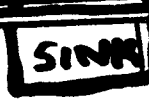

Proposed wall

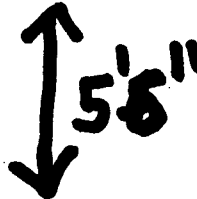

Existing wall

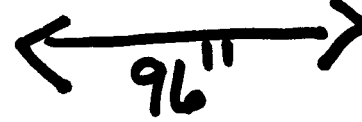

STAIRS