
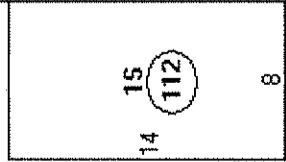
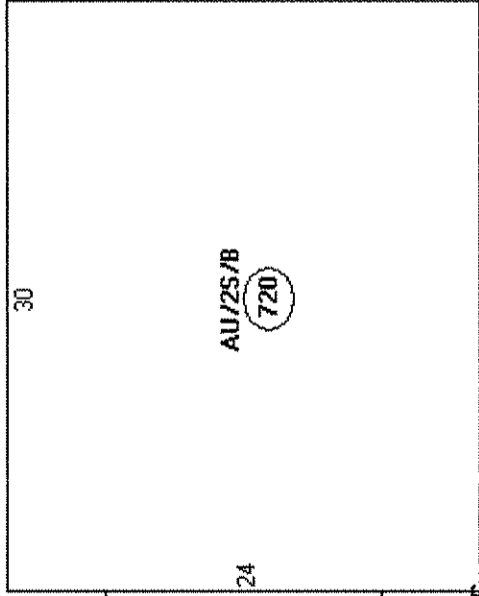
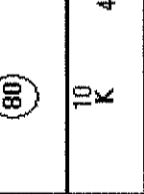


Descriptor/Area

- A: 091
720 sqft
- B: 025
912 sqft
- C: 025
720 sqft
- D: 086
288 sqft
- E: PORCH COVERED
35 sqft
- F: PORCH, ENCLOSED
40 sqft
- G: GARAGE ATTACHED-FRM
360 sqft
- H: AU/2S/B
720 sqft
- I: 15
112 sqft
- J: 15
80 sqft
- K: 1S PORCH
40 sqft

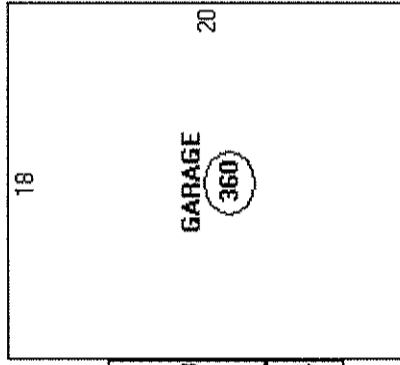

Existing sign 374
Proposed sign 15.5 meters wide 7.2 meters high 2 sided