


Setbacks

Front 38'  
Left 49'  
Right 18'  
Rear 48'

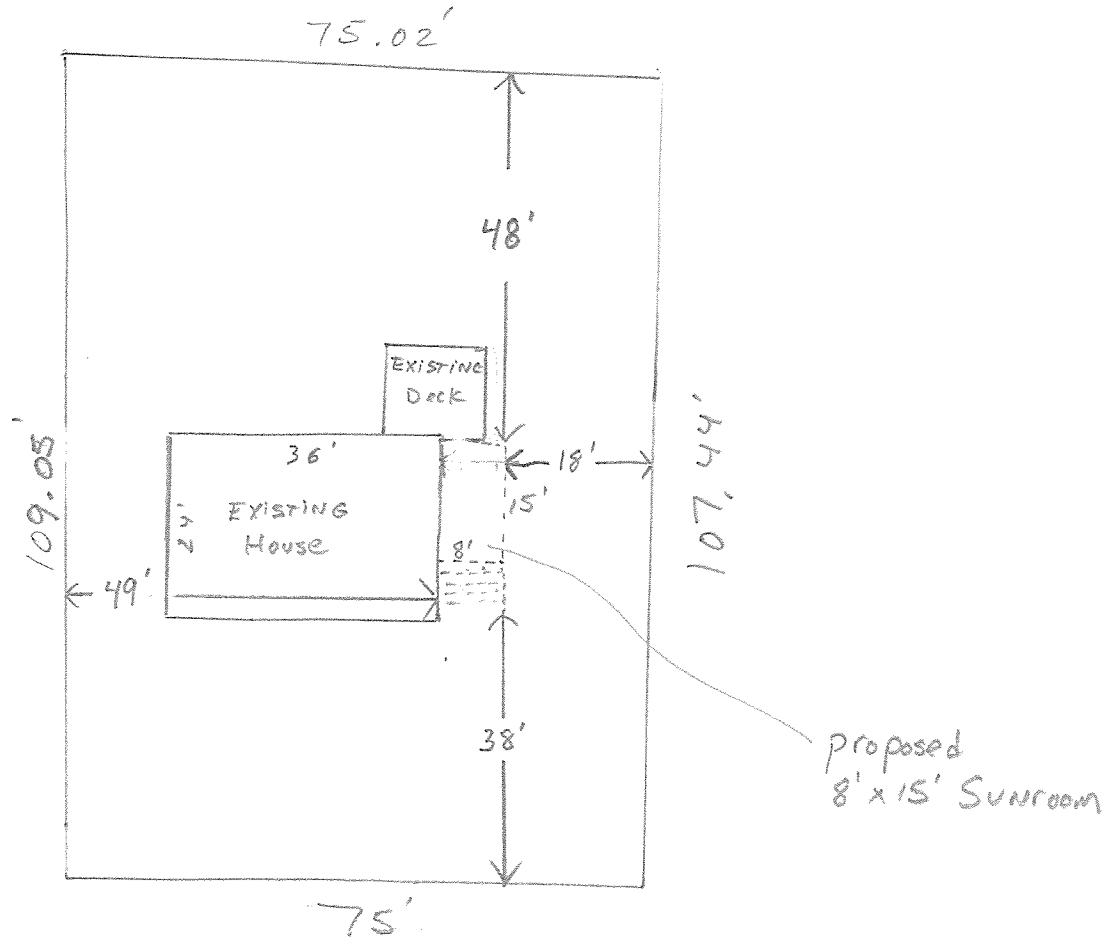

122 Lynn ST.

Kathleen O'Malley  
122 Lynn ST.

