


Russo

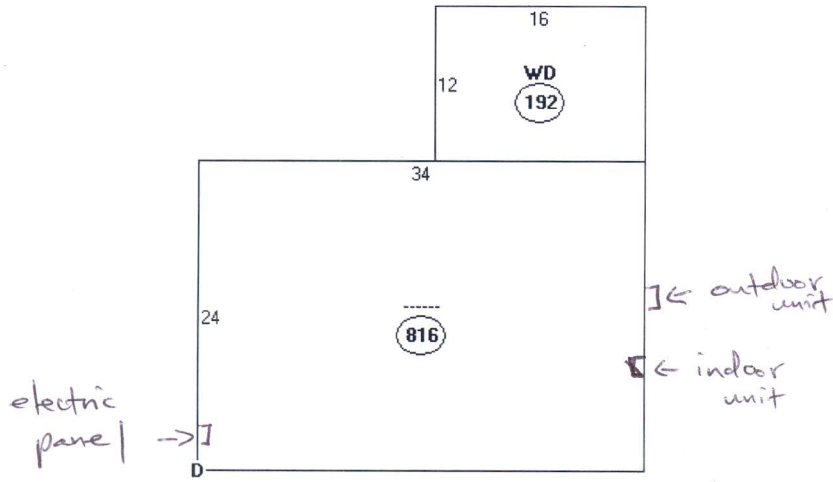

Descriptor/Area

- A: .....  
816 sqft
- B: WD  
192 sqft
- C: RS1  
96 sqft
- D: RP2  
512 sqft