


A-2
 Cross Section
 Existing Main House
 & New Addition

Start Of New Addition

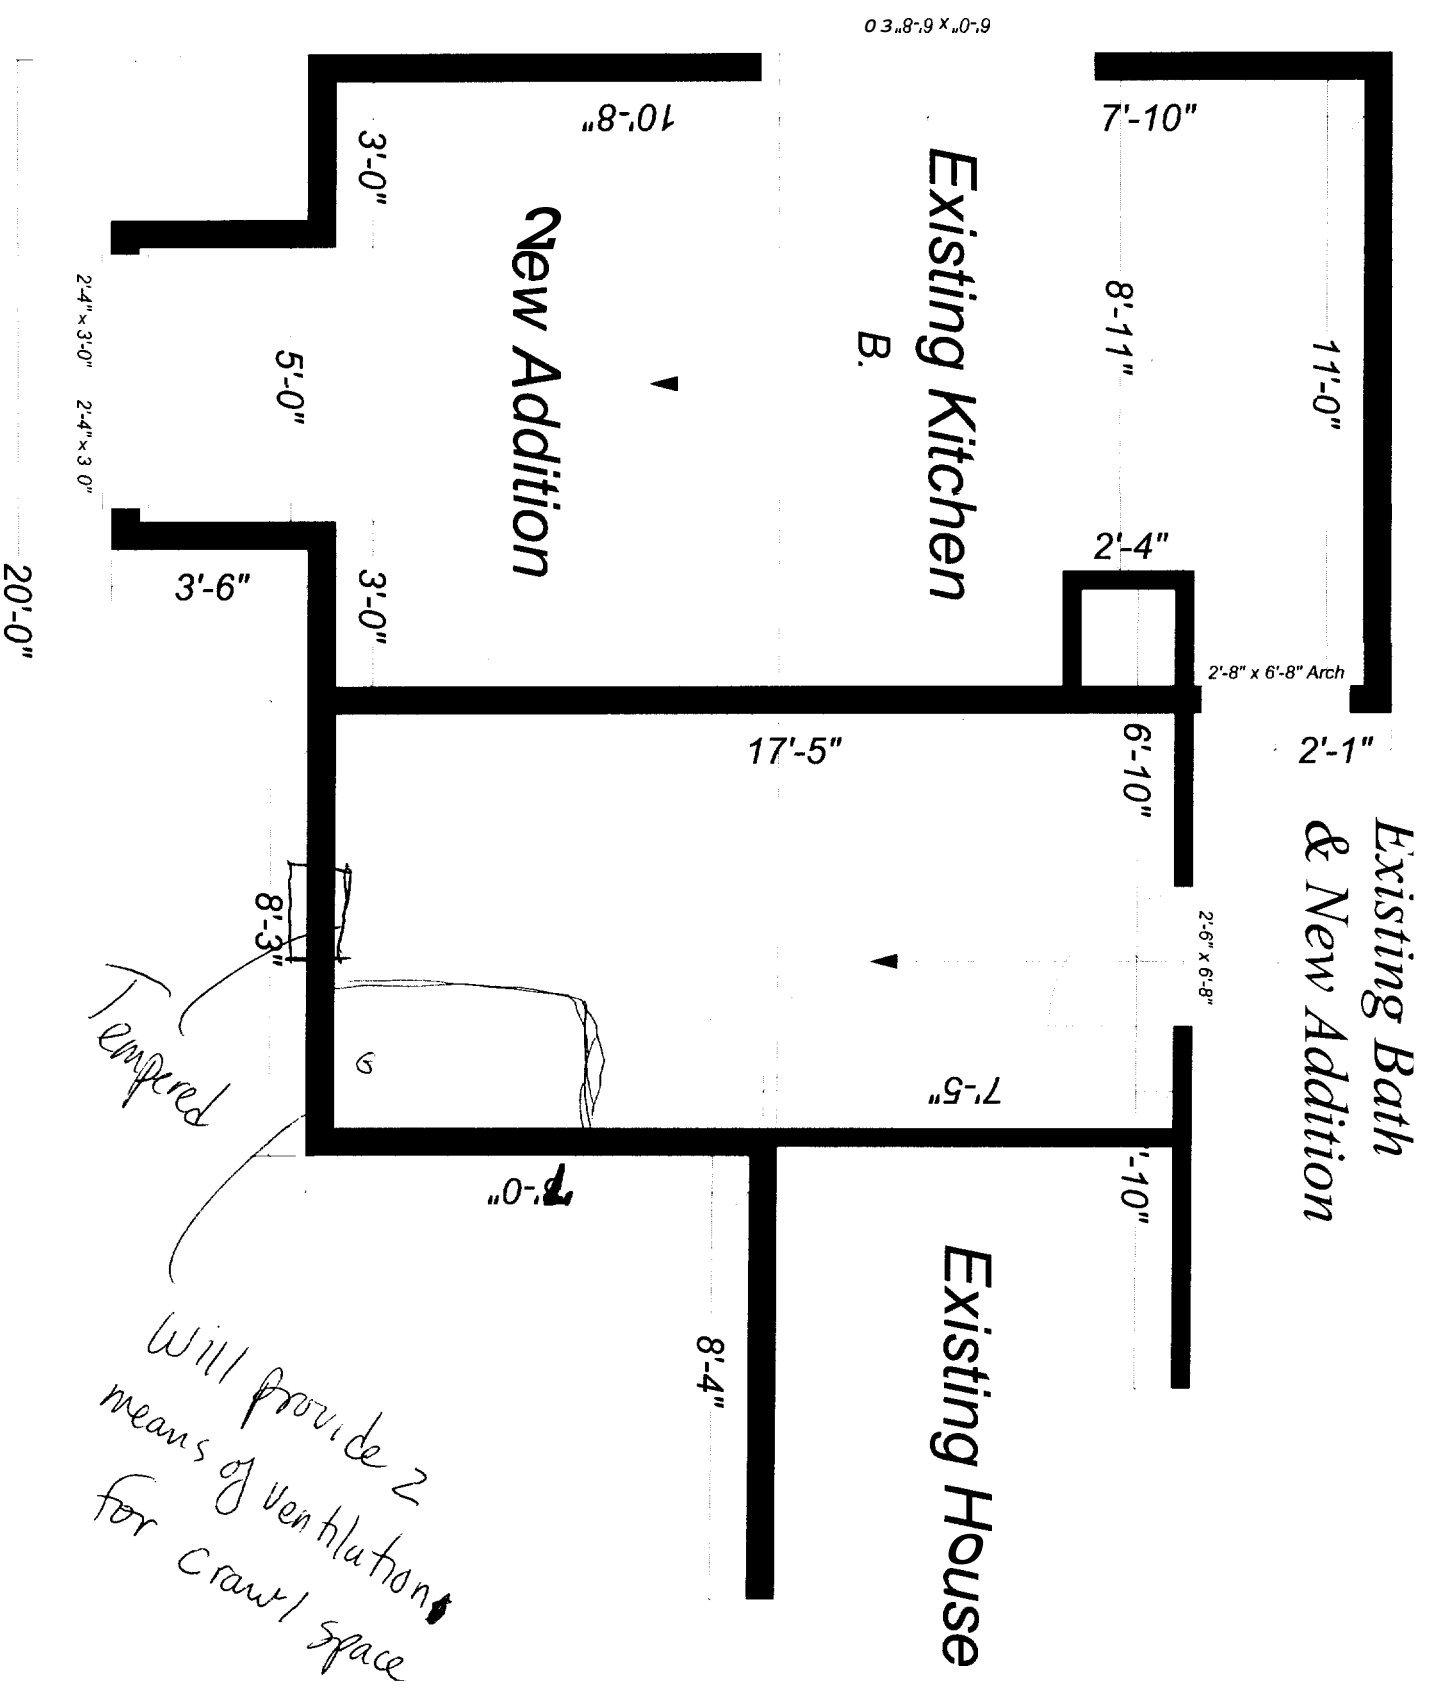


Main Floor
New Addition & Partial Existing
Rear Of Main House

R-3 Zone
 Rear 25' Req 130+ shown
 Side one story 8' Req 20' shown

200'

200'

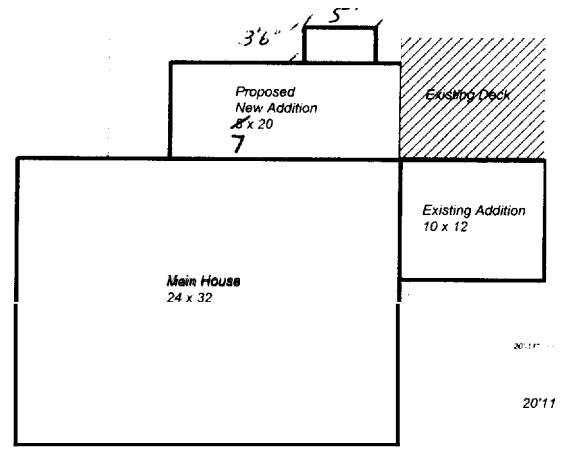

113'7"
113'7"

Ralph & Susan Nason
Plot Plan

Existing Driveway

32'7"
32'7"

Lexington