


24'

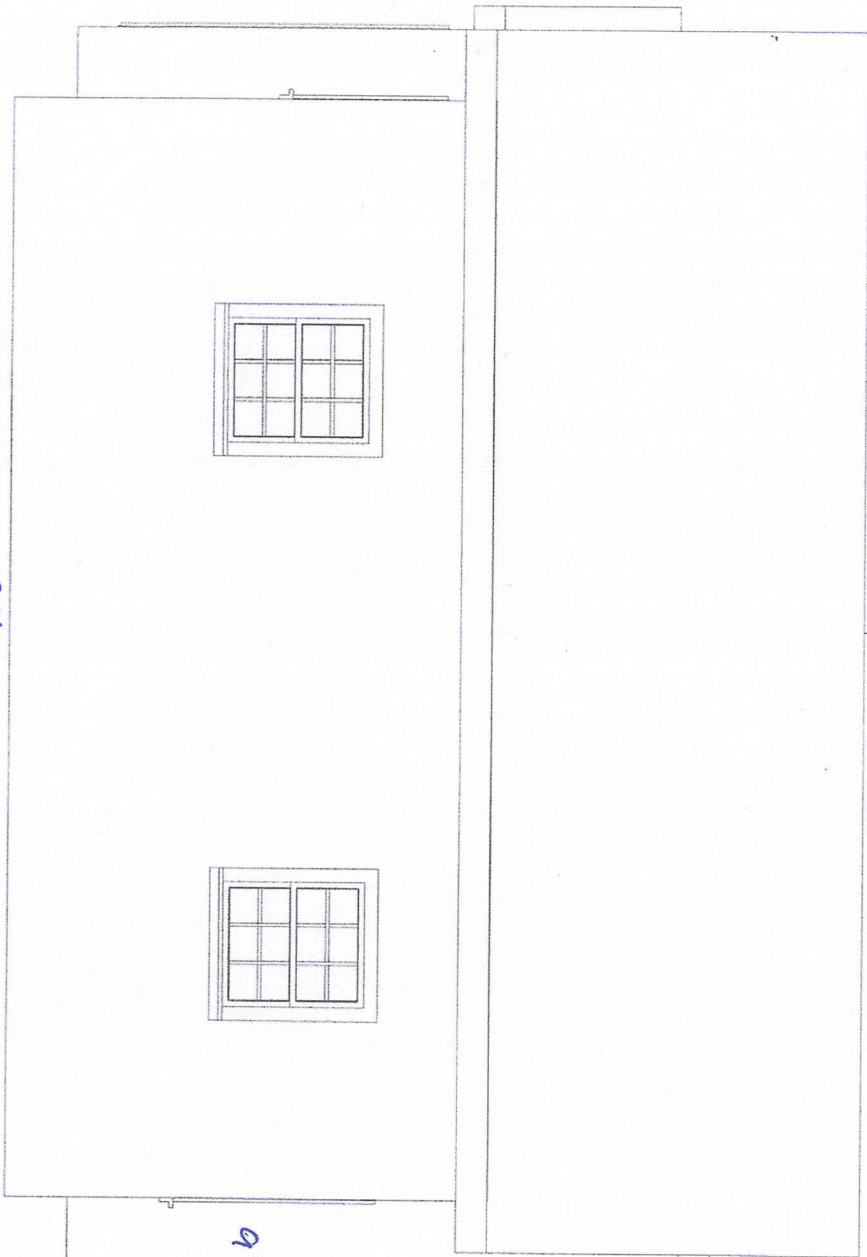

9'

Side Elevation

