


Floor Plan / window door schedule

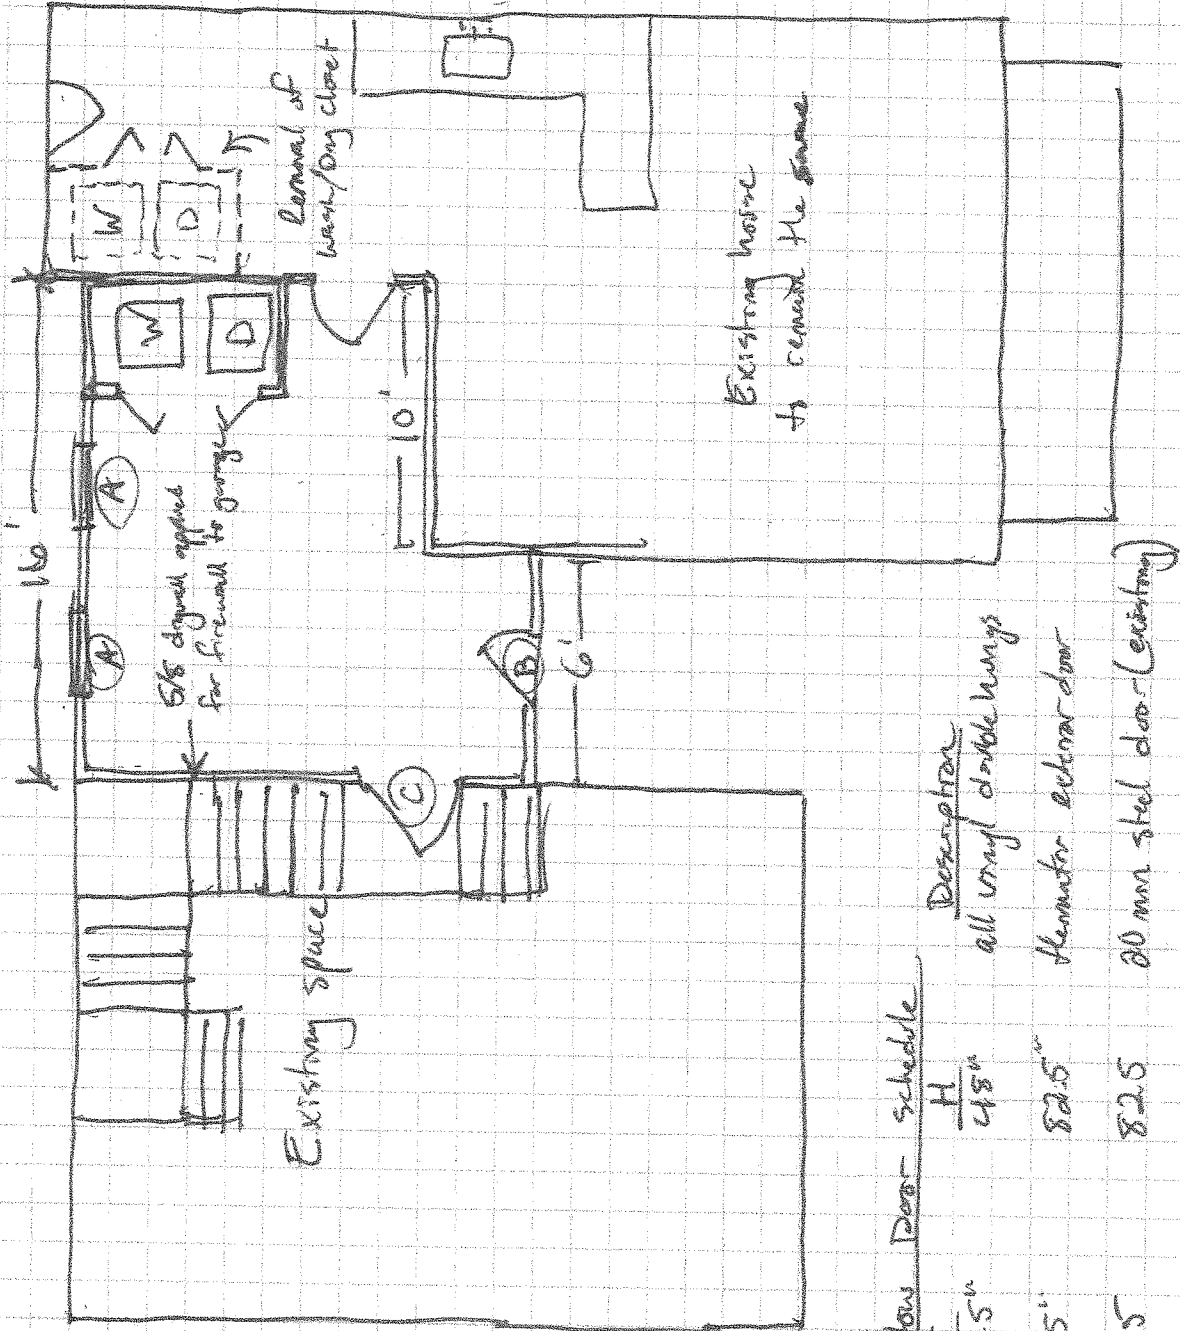

Window	Door	schedule	Description
A		37.5"	all vinyl double hungs
B		38.5"	hemlock exterior door
C		34.5"	20 mm steel door (existing)