



Foundation Certification

13 Farragut Street
Portland, Maine 04103

Job #: 2013079


File Name: 2013079.dwg

Drawn By: DDM

For Foundation Certification Use Only

Not A Boundary Survey

For: Erica F. Kent

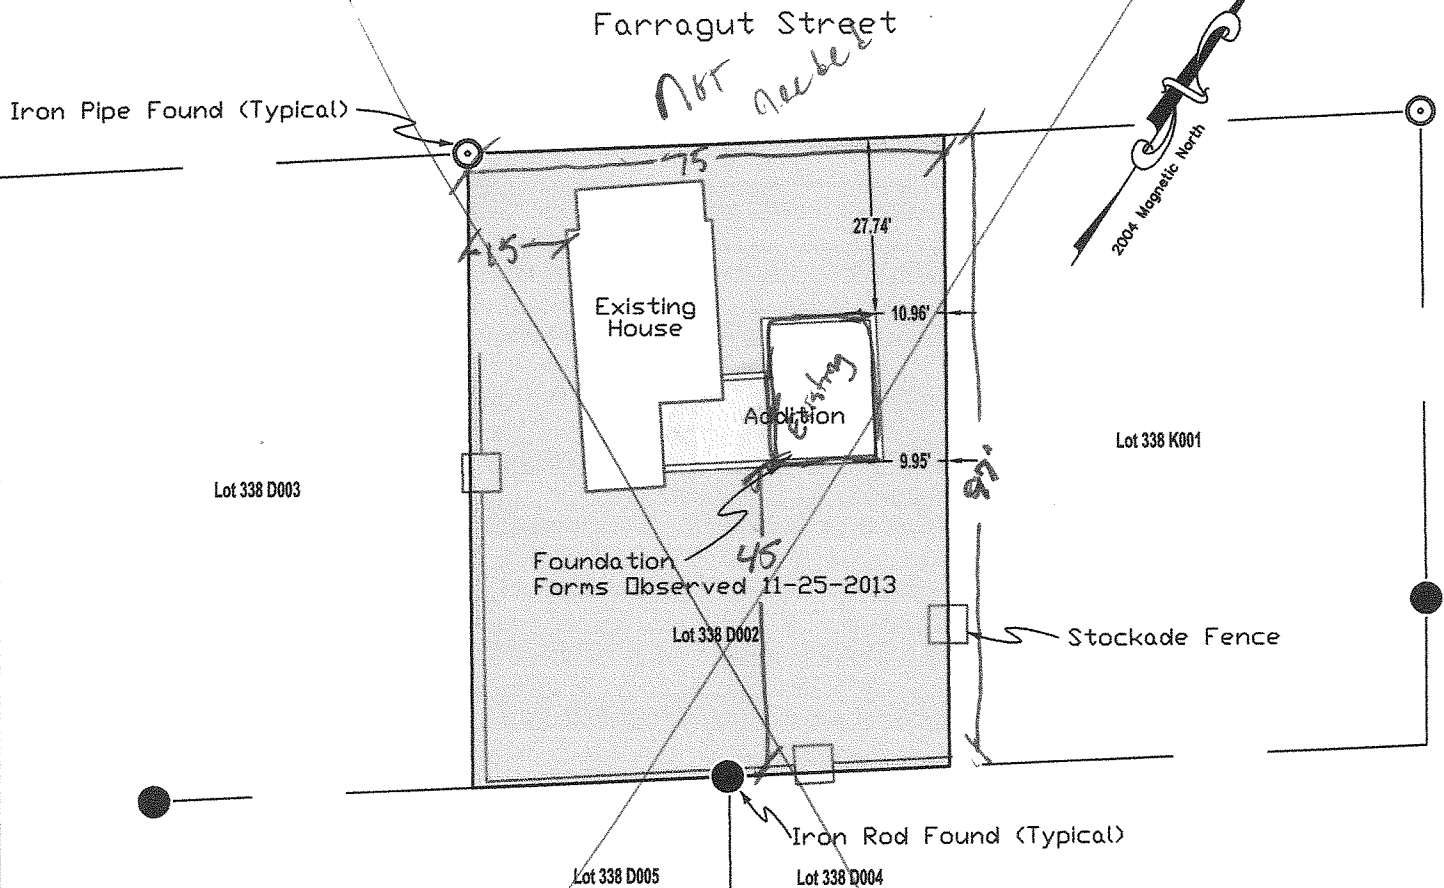

1. Reference Plan: Cumberland County Registry of Deeds Plan Book 11 Page 15.
2. Reference Deed: Cumberland County Registry of Deeds Book 17906 Page 175.
3. This plan is based strictly on the plan and deed referred to. This is NOT a boundary survey. Local Survey Monumentation found has been utilized in conjunction with Plan Reference 1 to approximate the setback lines, no other records research has been performed as part of this Foundation Certification.
4. This plan was made from an instrument survey and is for foundation certification use only.
5. This plan applies only to conditions existing as 11-25-2013.

Certification:

I hereby certify that the location of the foundation shown hereon Does Conform to the local setback requirements of the R3 zone.

Joseph L. Stanley

Joseph L. Stanley
Maine Professional Land Surveyor #2453

12-02-2013

Date

Date: December 2, 2013

Scale: 1in. = 30ft.

Map: 338

Lot: D002