
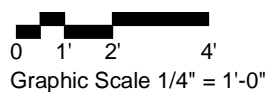


1 - Pass Through Section ~ 3/4 in = 1 ft

DOOR SCHEDULE						
NUMBER	QTY	FLOOR	SIZE	WIDTH	HEIGHT	COMMENTS
D01	1	1	2668 R IN	30 "	80 "	LEAF RELOCATED FROM FRONT CLOSET
D02	1	1	3068 L EX	36 "	80 "	WITH INTEGRAL BLINDS
D03	1	2	1468 L IN	16 "	80 "	
D04	1	2	2666 L IN	30 "	78 "	
D05	2	2	2668 R IN	30 "	80 "	

WINDOW SCHEDULE									
NUMBER	QTY	FLOOR	WIDTH	HEIGHT	EGRESS	TEMPERED	DESCRIPTION	CODE	MANUFACTURER
W01	3	1	29 1/2 "	59 1/2 "			DOUBLE HUNG	IFDH2650	INTEGRITY
W02	3	1	31 1/2 "	53 1/2 "			DOUBLE HUNG	IFDH2846	INTEGRITY
W03	1	2	23 1/2 "	41 1/2 "		YES	DOUBLE HUNG	IFDH2036	INTEGRITY
W04	3	2	35 3/4 "	59 1/2 "	YES		DOUBLE HUNG	IFDH3050	INTEGRITY

WINDOWS: MARVIN INTEGRITY, WHITE, NO SDL, WHITE HARDWARE, FACTORY APPLIED 3 1/2" FLAT CASING AND HISTORIC SILL

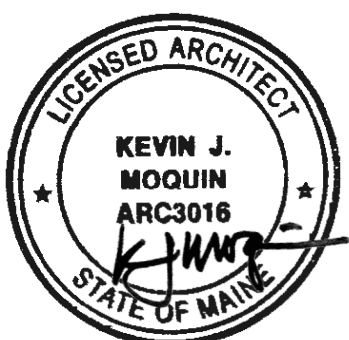

Kevin Moquin Architect
 Maine Licensed Architect
 Portland, ME
 www.km-a.me
 kevin@km-a.me | (207) 615-6421



Nancy & Hugh Hill
 Proposed Renovation
 Eastlawn Road, Portland, ME
 PERMIT SET
 6-4-2014 REV

SCHEDULES

11