


NOTES:

- 1.) INSTALL (1) COMBINATION (PHOTOELECTRIC) SMOKE / CO DETECTOR ON EACH FLOOR
- 2.) INSTALL (PHOTOELECTRIC) SMOKE DETECTOR IN EACH BEDROOM

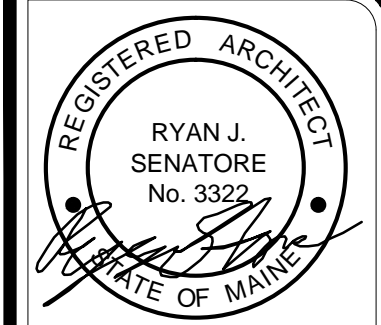

© 2017 RYAN SENATORE ARCHITECTURE

**RENOVATIONS TO**  
 1519 FOREST AVENUE  
 PORTLAND, MAINE



RYAN SENATORE  
 ARCHITECTURE  
 565 CONGRESS STREET  
 PORTLAND, MAINE 04101  
 207-650-8414  
 senatorearchitecture.com

CONSULTANTS:

REVISIONS:

DATE: DECEMBER 6, 2017

PROJECT No. 1763

DRAWN BY: RJS, JPF

CHECKED BY: RJS

SCALE: AS NOTED

SHEET TITLE:  
**BASEMENT PLAN**

1 BASEMENT PLAN  
 1/2" = 1'-0"

**A1-0**