


NOTES:

- 1.) INSTALL (1) COMBINATION (PHOTOELECTRIC) SMOKE / CO DETECTOR ON EACH FLOOR
- 2.) INSTALL (PHOTOELECTRIC) SMOKE DETECTOR IN EACH BEDROOM

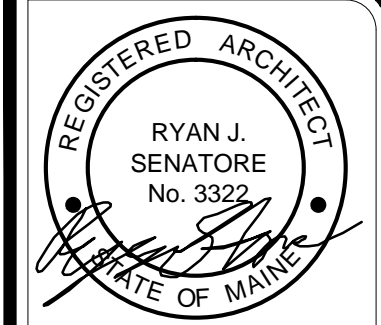

© 2017 RYAN SENATORE ARCHITECTURE

RENOVATIONS TO
 1519 FOREST AVENUE
 PORTLAND, MAINE



RYAN SENATORE
 ARCHITECTURE
 565 CONGRESS STREET
 PORTLAND, MAINE 04101
 207-650-6414
 senatorearchitecture.com

CONSULTANTS:

REVISIONS:
 ▲ - REVISED - 12/07/17

DATE: DECEMBER 6, 2017

PROJECT No. 1763

DRAWN BY: RJS, JPF

CHECKED BY: RJS

SCALE: AS NOTED

SHEET TITLE:
SECOND FLOOR PLAN

1 SECOND FLOOR PLAN
 1/2" = 1'-0"

A1-2