

Prepared For:
Children's Odyssey

Address
City, State

Consultant:

Architect:
ARCHETYPE
architects
48 Union Wharf Portland, Maine 04101
(207) 772-6022 ARCHETYPE@ARCHETYPEPA.COM

Project:
**CHILDREN'S
ODYSSEY**
19 LIBBY STREET
PORTLAND, ME 04103





Revisions:
1 | Date 1 | Revision 1

Date:
OCT, 2016


Scale:
1/8" = 1'-0"

RCP

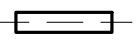A7.01

-  4' LED FIXTURE
-  8' LED FIXTURE
-  NEW LED FIXTURE
-  NEW LED FIXTURE

NOTE:
ALL CEILINGS TO BE 12"x12" ACT UNLESS NOTED OTHERWISE
ALTERNATE: IN LIEU OF 12"x12" ACT, INSTALL 24"x24" ACT

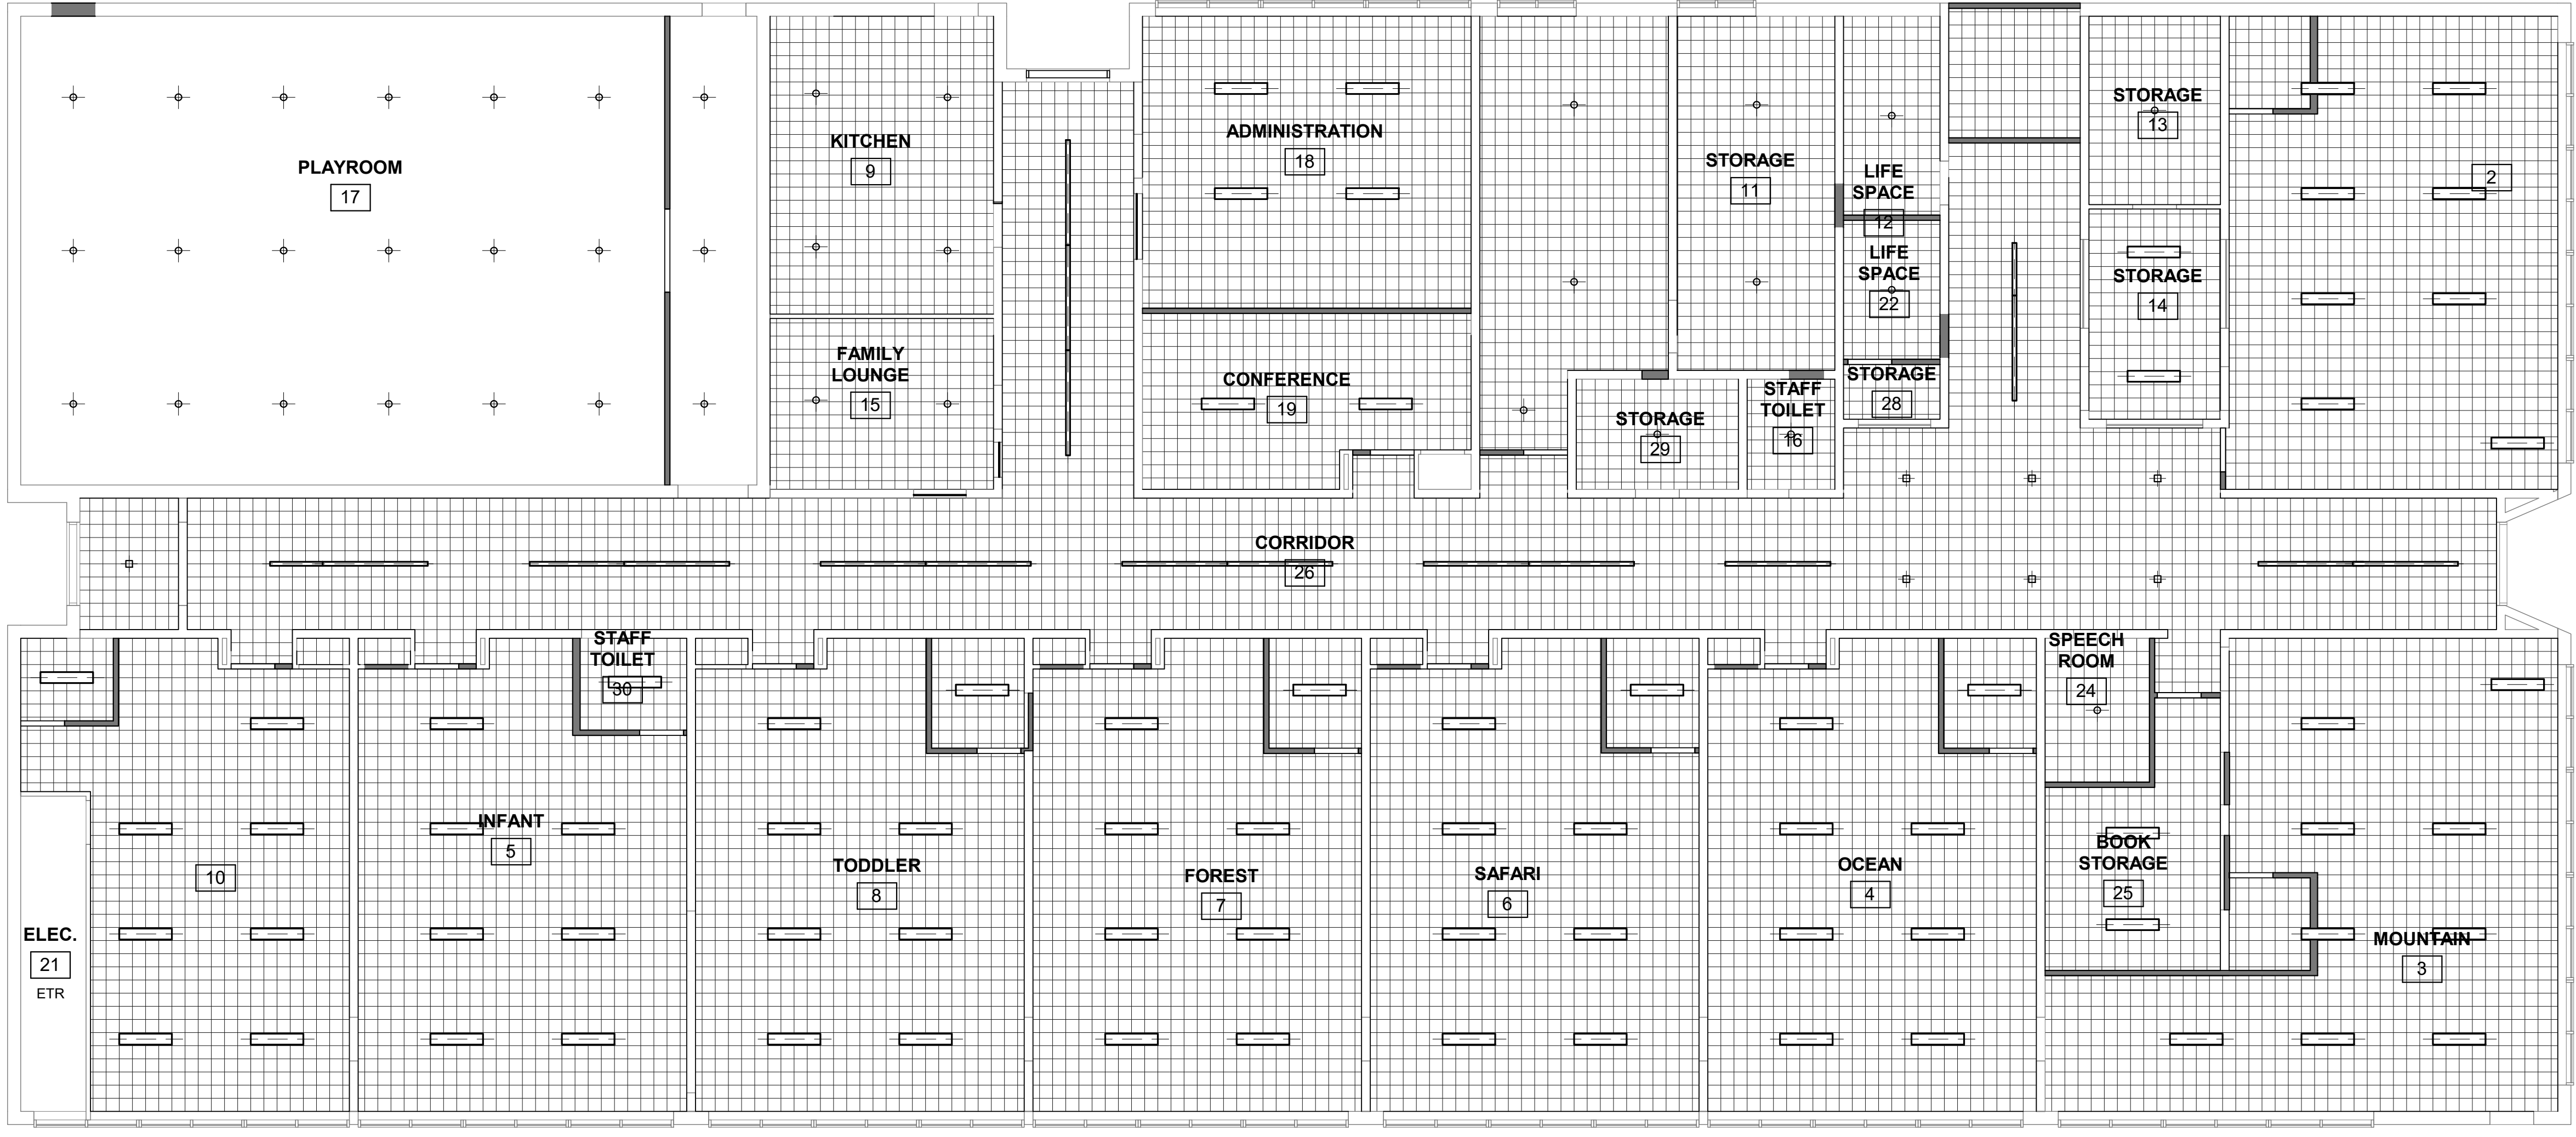

1 | 1ST FLOOR - NEW
1/8" = 1'-0"