
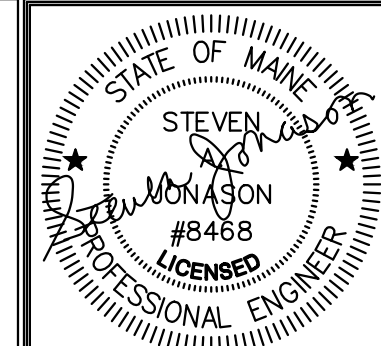


GENERAL NOTES

1. REFER TO SHEET FA1.1 FOR FIRE ALARM NOTES.
2. SEE SHEET FA1.1, LIGHT COMMERCIAL HOOD WIRING DIAGRAM.
3. COORDINATE WITH THE MECHANICAL CONTRACTOR TO PROVIDE DUCT SMOKE DETECTORS AS DETAILED ON SHEET FA1.1, DUCT SMOKE DETECTOR FIRE ALARM INTERFACE DETAIL.

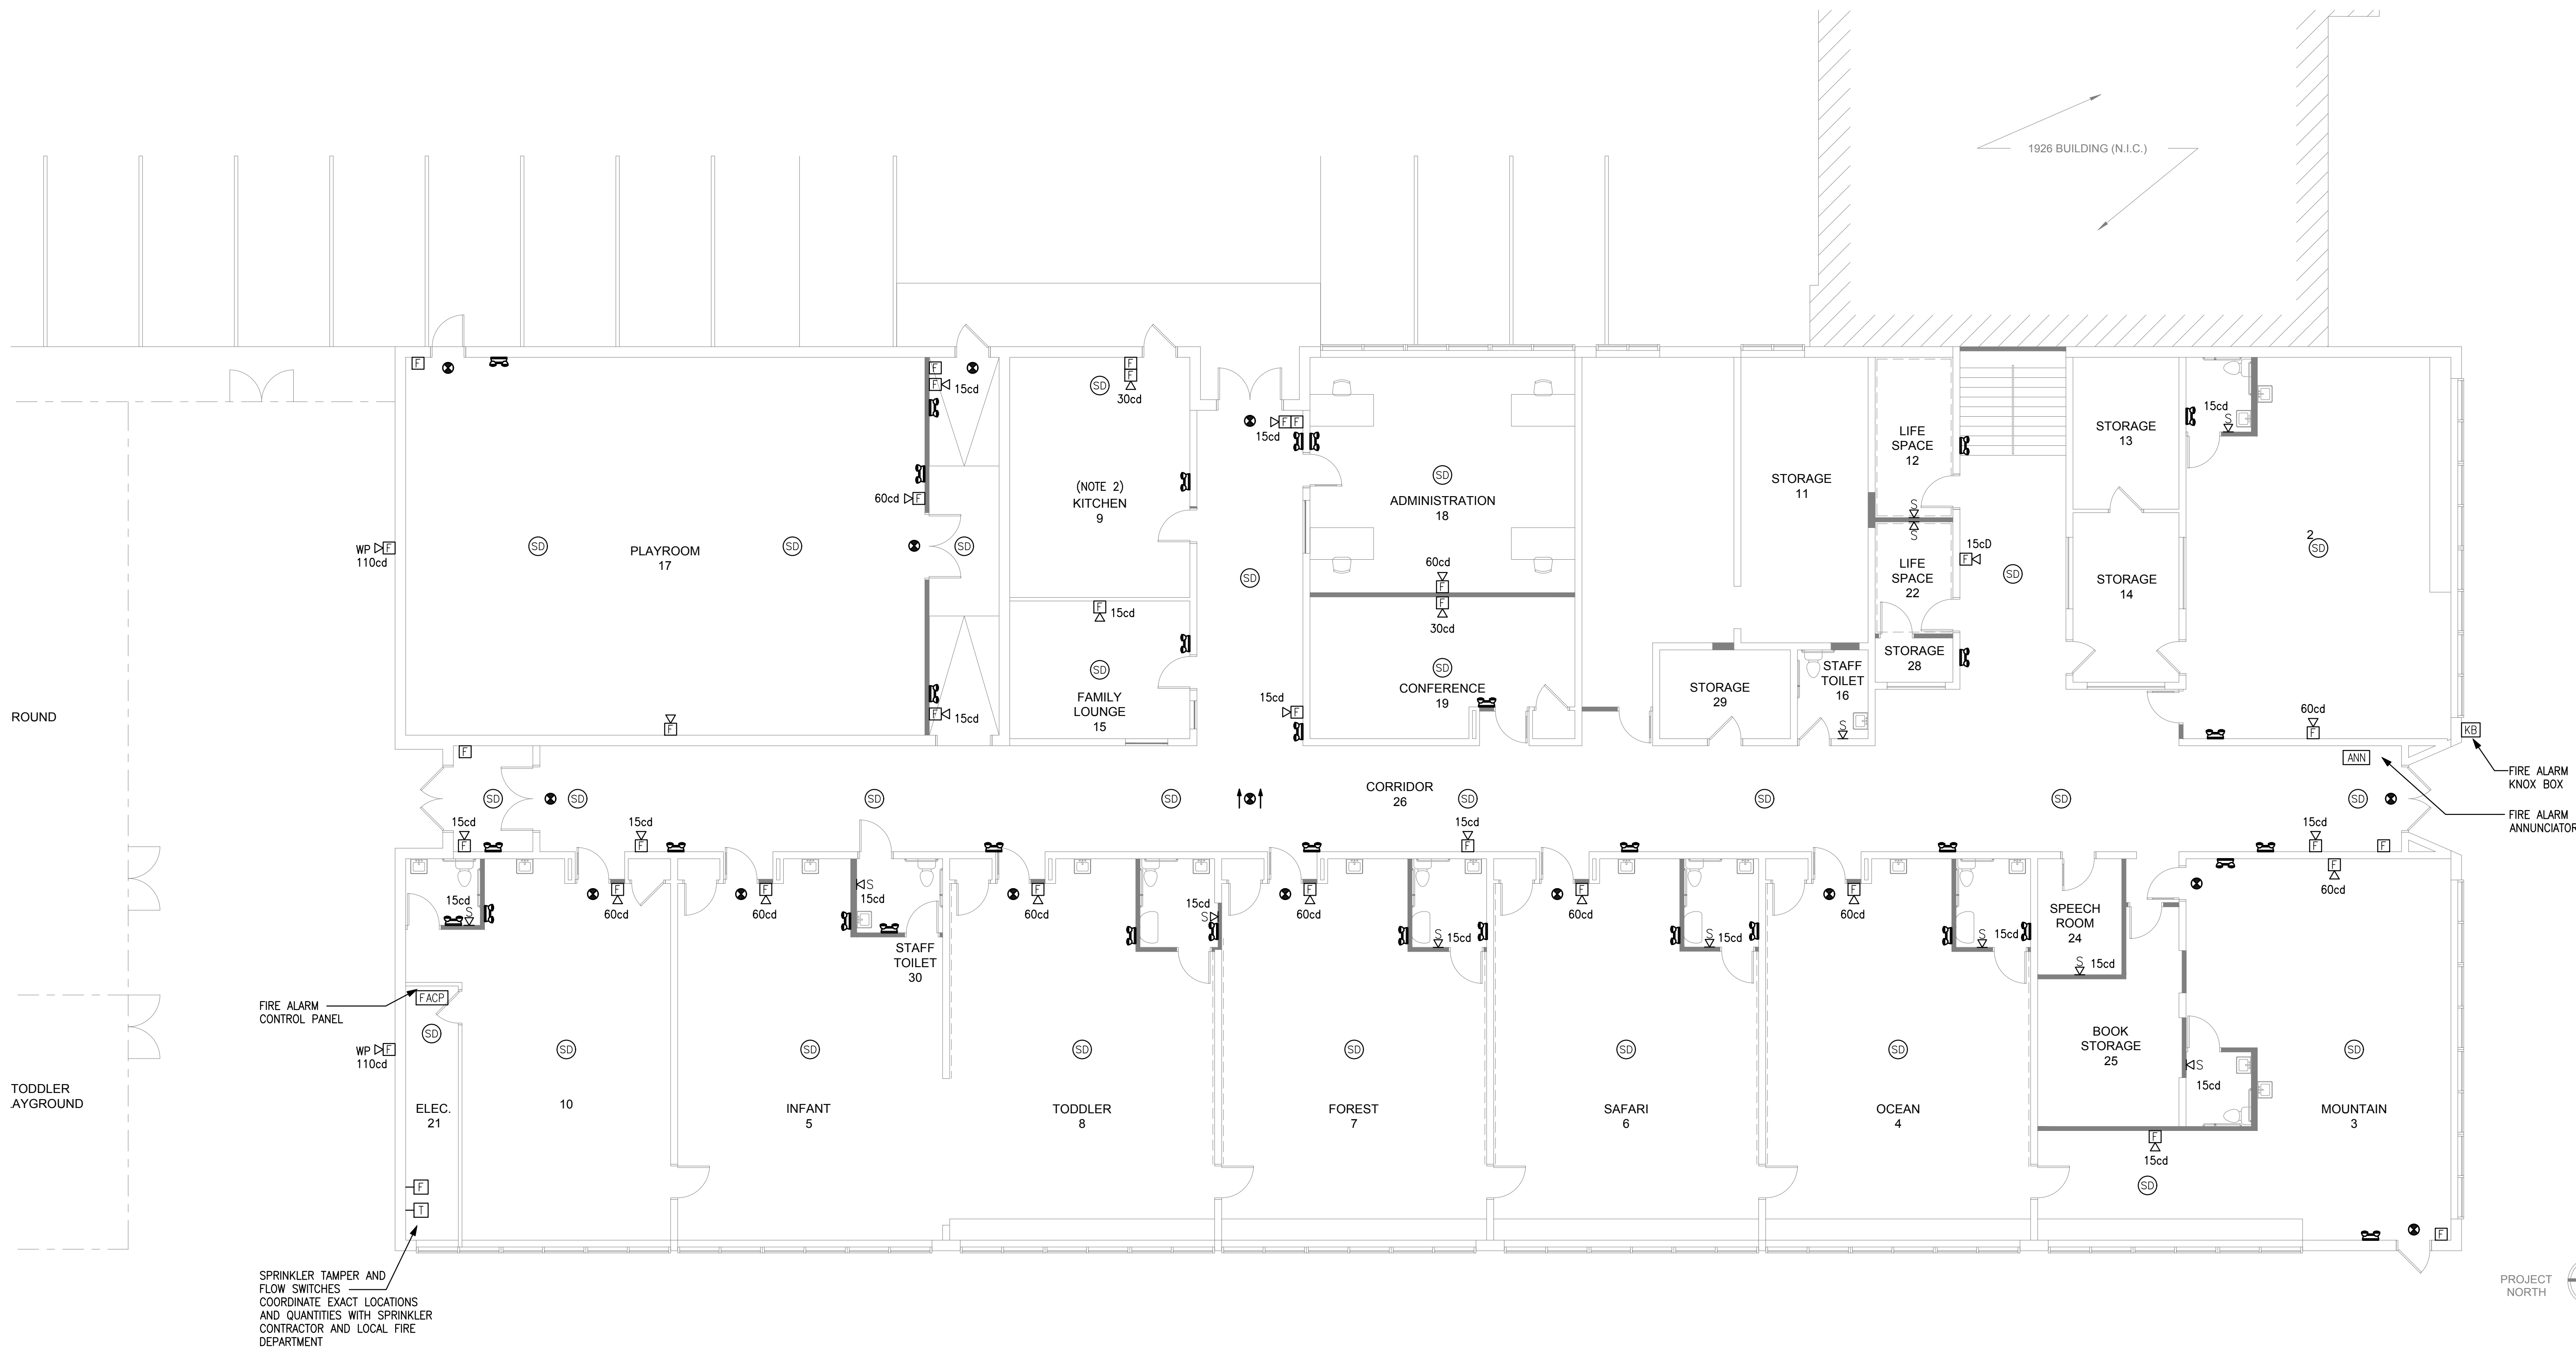

Prepared For: **Owner**

Consultant:

Architect: **ARCHETYPE architects**
 48 Union Wharf Portland, Maine 04101
 (207) 772-6022 ARCHETYPE@ARCHETYPEPA.COM

Project: **CHILDREN'S ODYSSEY**
 28 HOMESTEAD AVE.
 PORTLAND, ME 04103

Revisions:

Date: **OCT, 2016**
 Scale: **1/8" = 1'-0"**
LIFE SAFETY PLAN

LS1.1