



GENERAL NOTES

1. REFER TO SHEET FA1.1 FOR FIRE ALARM NOTES.
2. SEE SHEET LS2.1, LIGHT COMMERCIAL HOOD WIRING DIAGRAM.
3. COORDINATE WITH THE MECHANICAL CONTRACTOR TO PROVIDE DUCT SMOKE DETECTORS AS DETAILED ON SHEET LS2.1, DUCT SMOKE DETECTOR FIRE ALARM INTERFACE DETAIL.

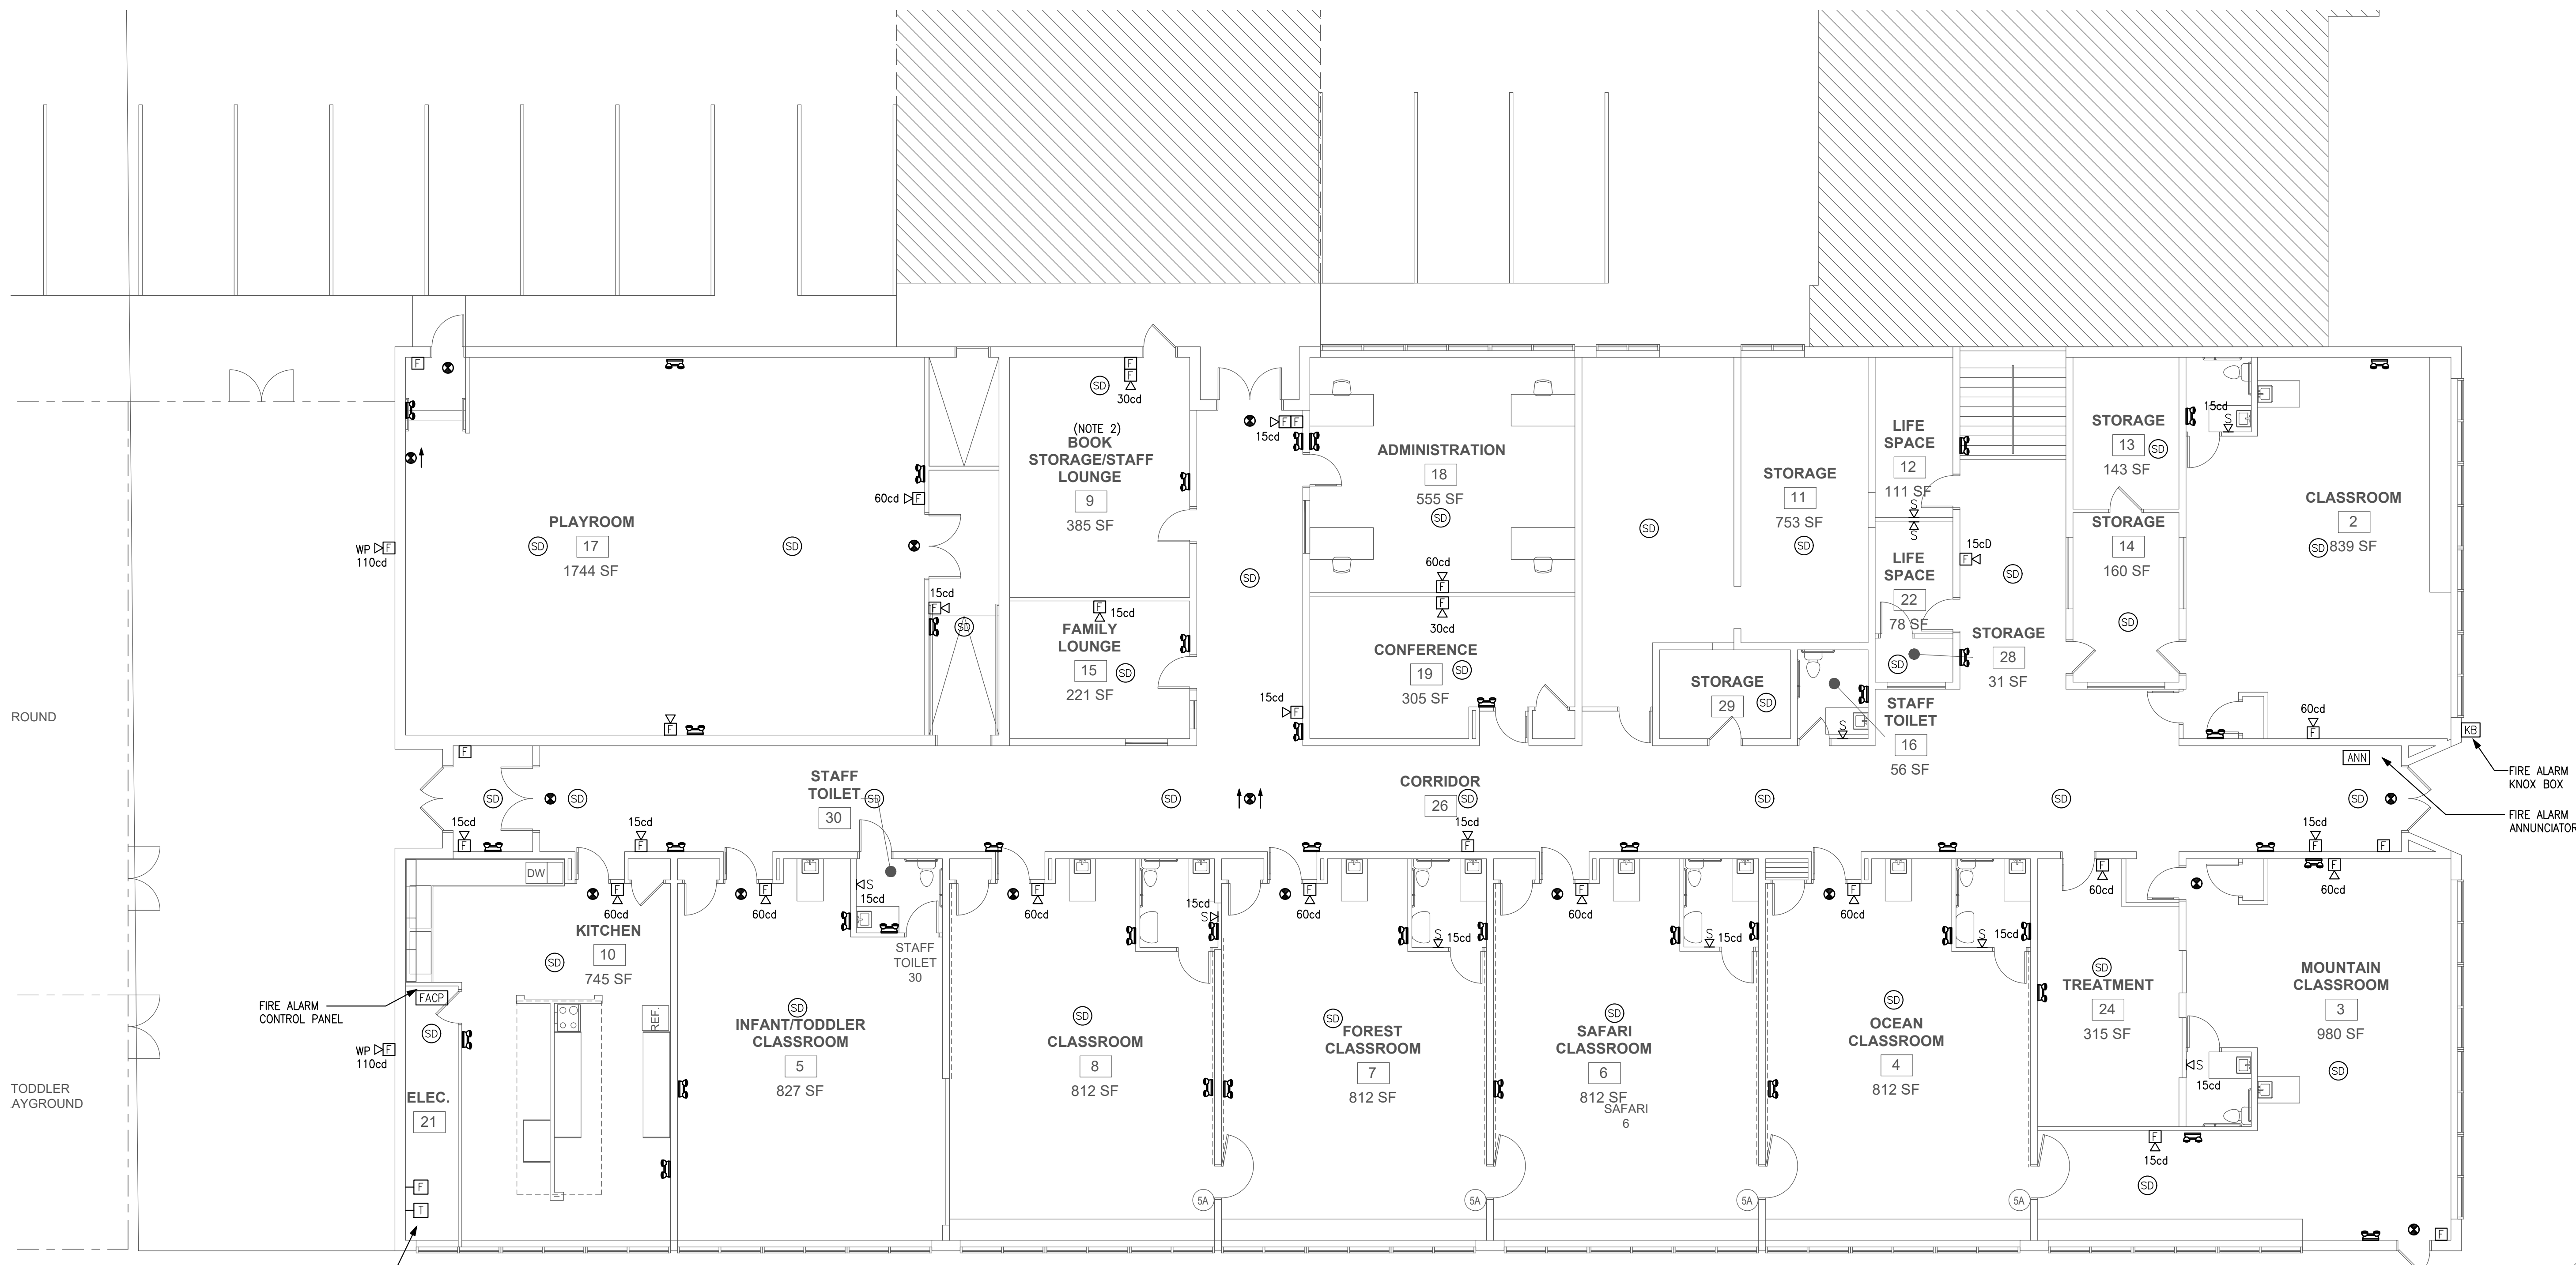

SPRINKLER TAMPER AND FLOW SWITCHES COORDINATE EXACT LOCATIONS AND QUANTITIES WITH SPRINKLER CONTRACTOR AND LOCAL FIRE DEPARTMENT

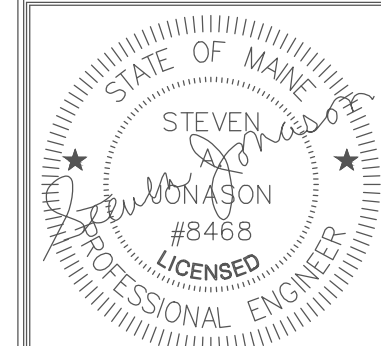

Owner

Consultant:

**ARCHETYPE** architects  
 48 Union Wharf Portland, Maine 04101  
 (207) 772-6022 ARCHETYPE@ARCHETYPEPA.COM

Project: CHILDREN'S ODYSSEY  
 28 HOMESTEAD AVE.  
 PORTLAND, ME 04103

Revisions:

Date: Jan. 23rd, 2018  
 Scale: 1/8" = 1'-0"  
**LIFE SAFETY PLAN**

**LS1.1**