


NEW WALL - STUD & GYP. BD.	
EXISTING WALL OR FLOOR	
DEMO AND REMOVE	
EXISTING DOOR	
NEW DOOR	

NOTE:  
ALL CERAMIC AND TILE FLOOR AND WALL FINISHES TO BE REMOVED. ALL ACT AND GRID TO BE REMOVED. PREP SURFACES FOR NEW FINISHES.

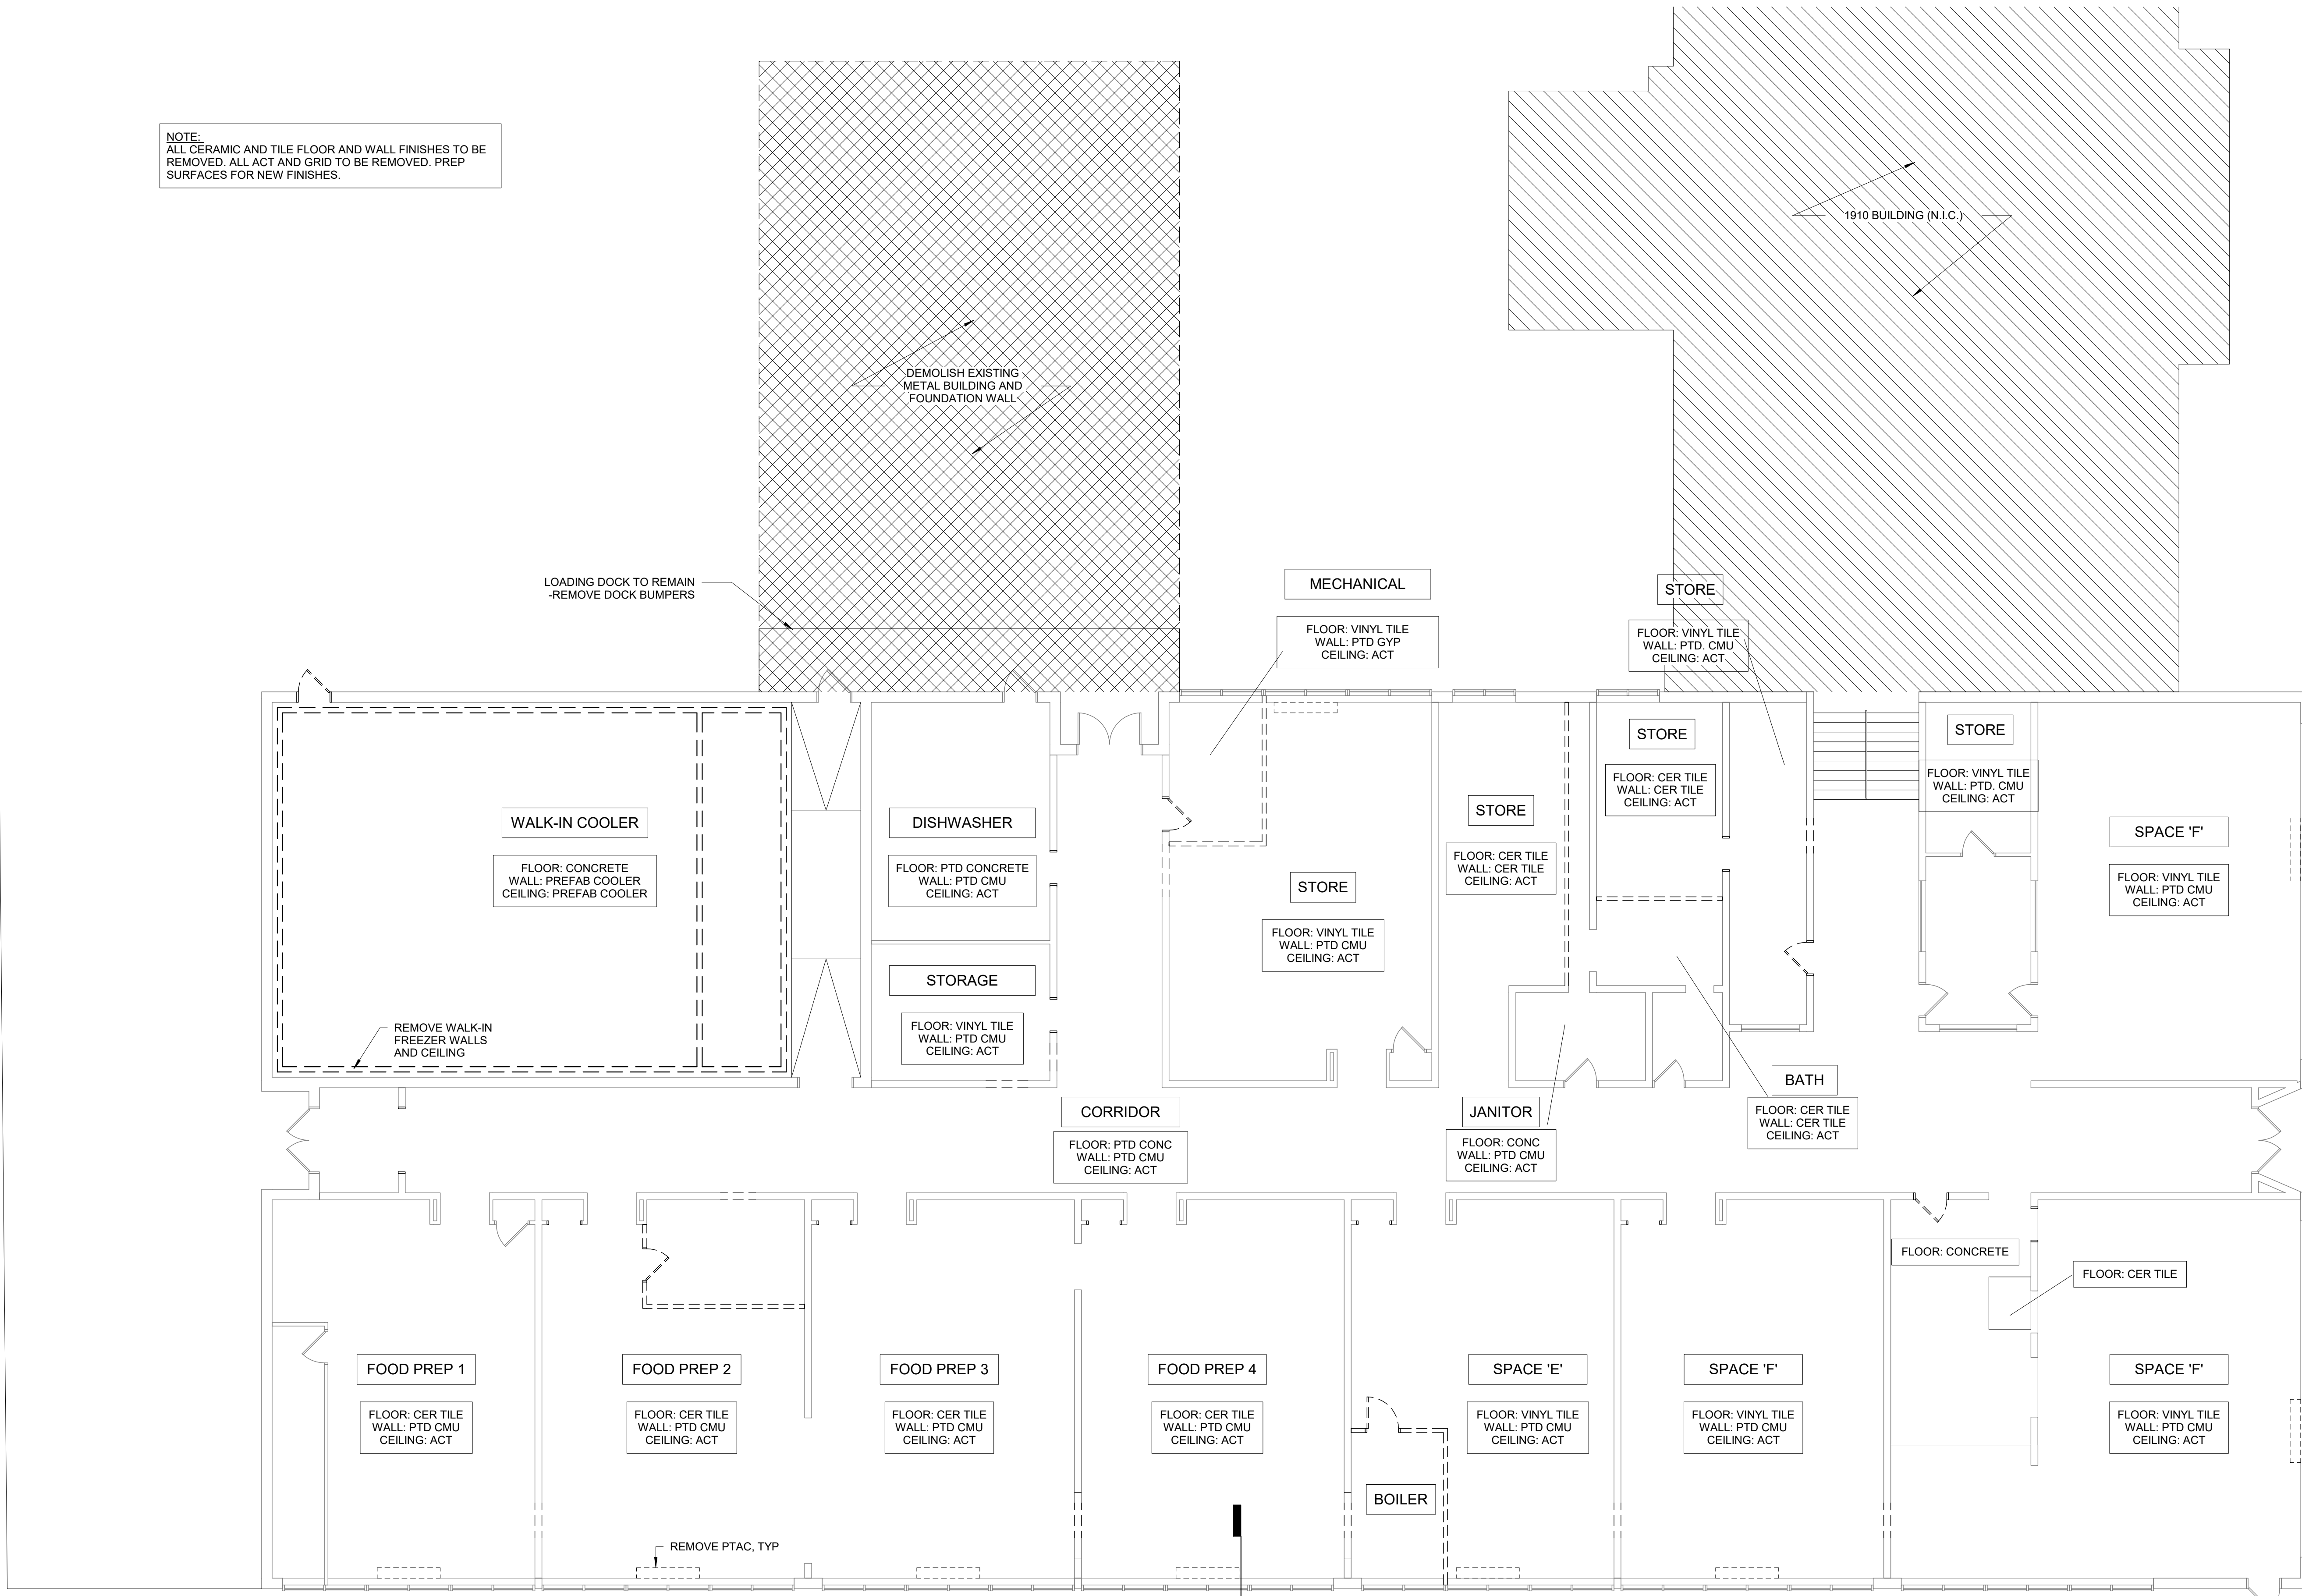

Prepared For:  
**Owner**

Consultant:

Architect:  
**ARCHETYPE**  
architects  
48 Union Wharf Portland, Maine 04101  
(207) 772-6022 ARCHETYPE@ARCHETYPE.COM

Project:  
**REED SCHOOL**

28 HOMESTEAD AVE.  
PORTLAND, ME 04103

Revisions:

Date: DEC. 7, 2016  
Scale: 1/8" = 1'-0"  
**DEMOLITION PLAN**

**A0.01**