


Total = 40550 ft.
 est: 80.00 per sq. ft
 total \$ 3,214,000

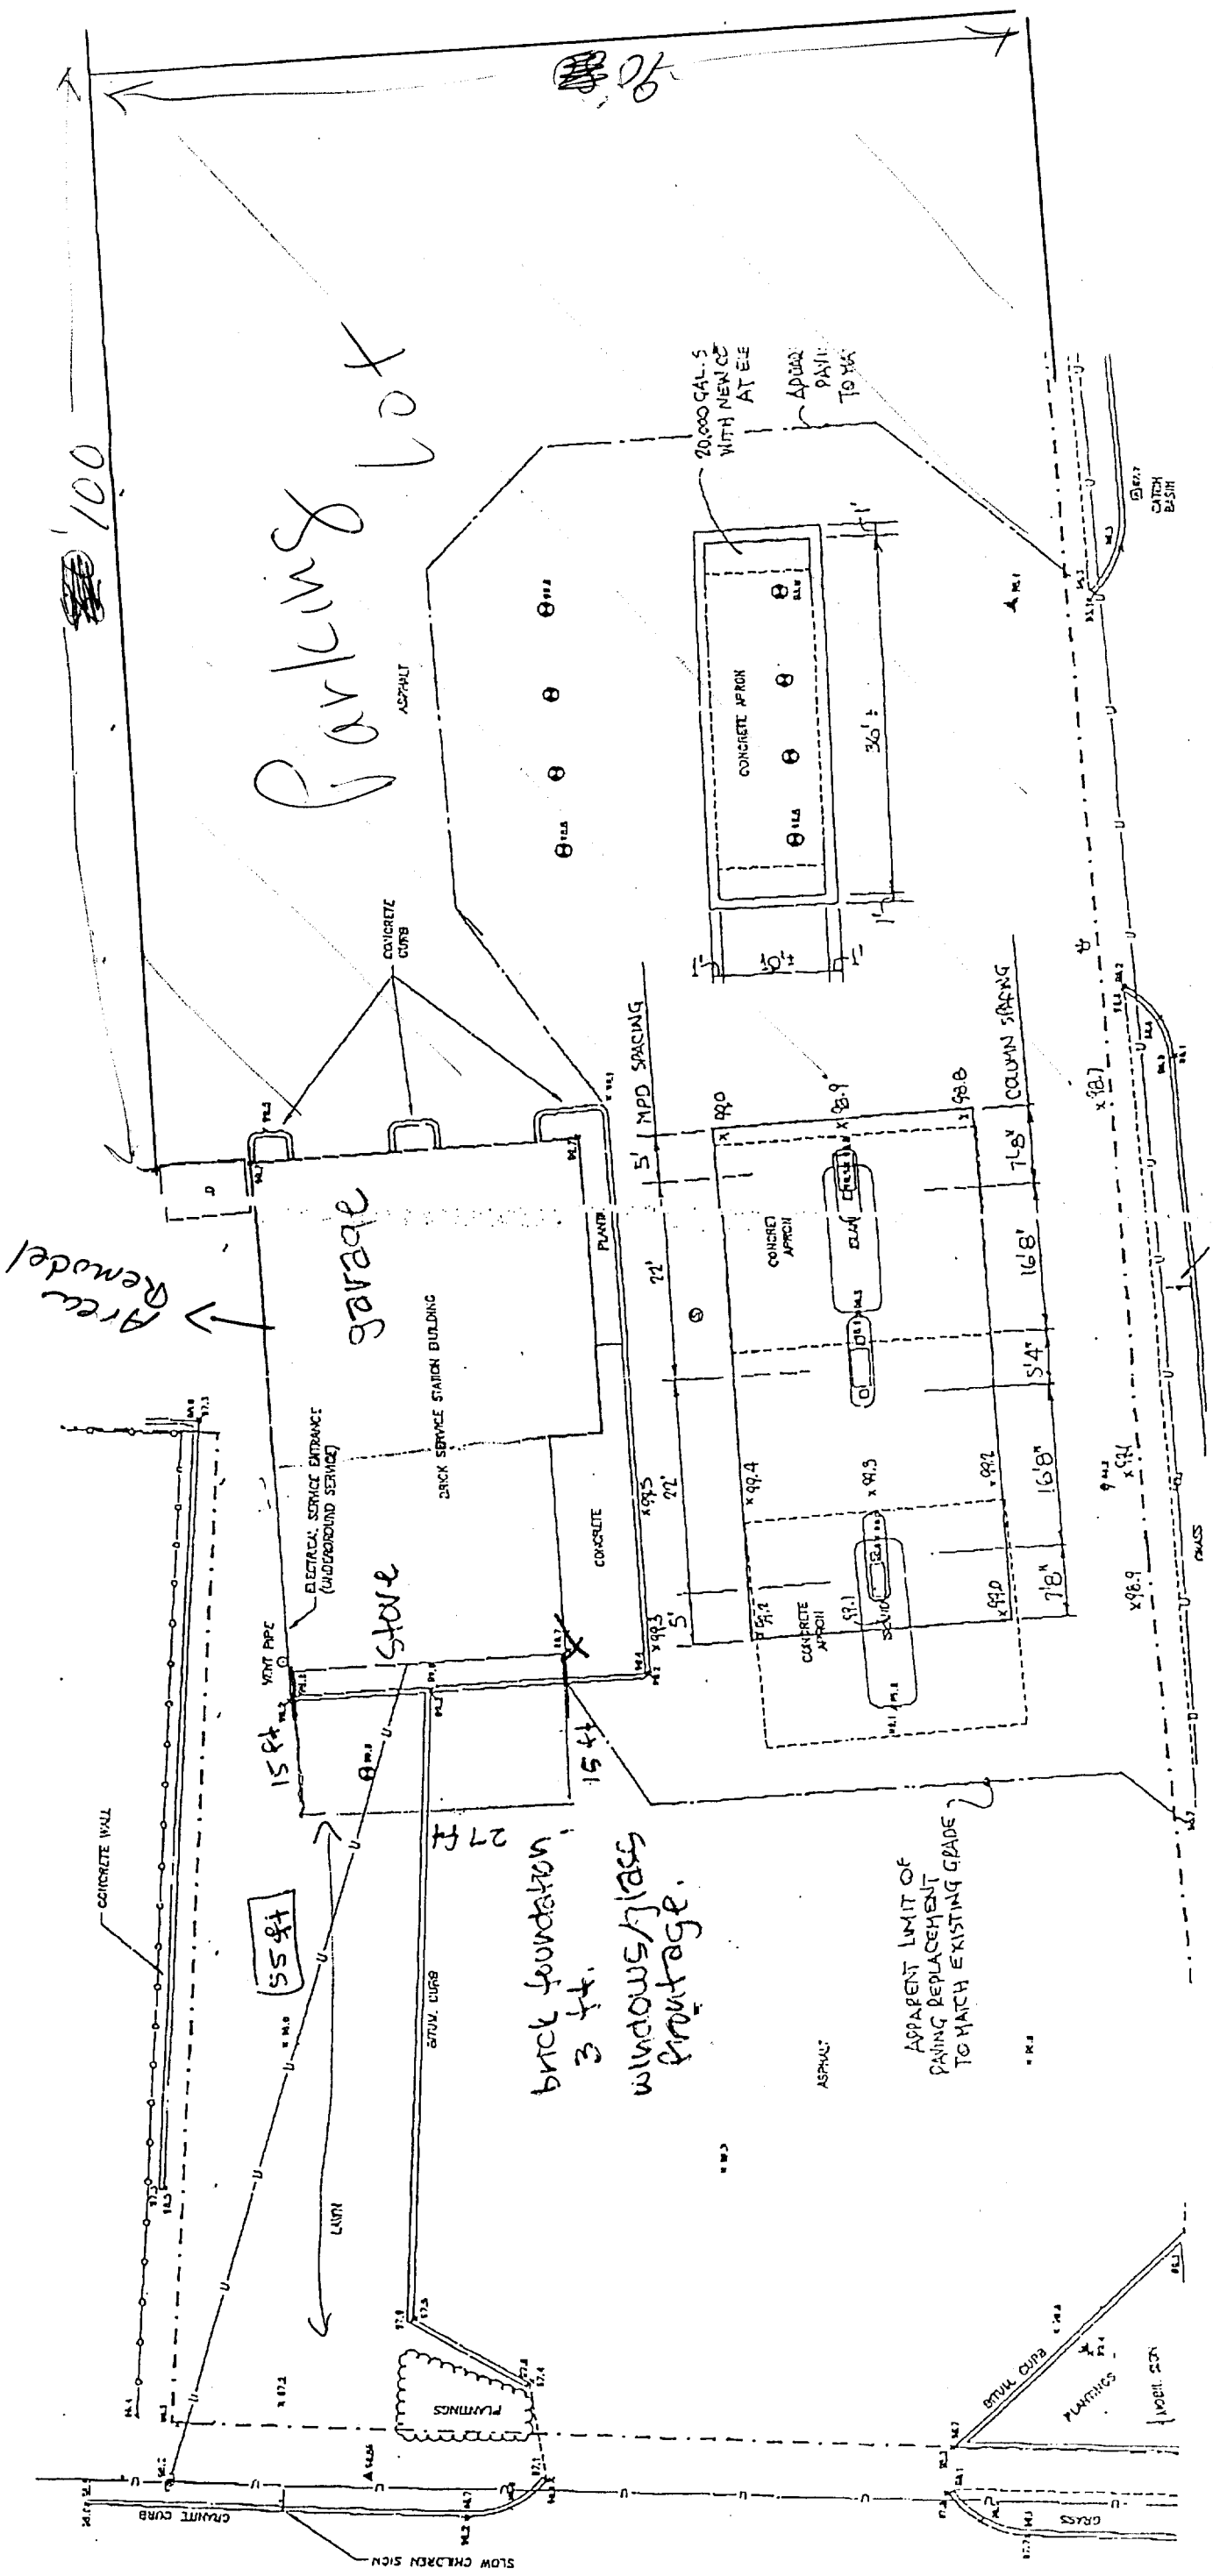

Remodel Area

Parking Lot

garage

DRUCK SERVICE STATION BUILDING

store

brick foundation 3 ft.
 windows/glass frontage.

APPARENT LIMIT OF PAVING REPLACEMENT TO MATCH EXISTING GRADE

HARRIS AVENUE

FOREST AVE

1569-

SIGNAL APPROX SIGN

1569-