

DISPLAY THIS CARD ON PRINCIPAL FRONTAGE OF WORK CITY OF PORTLAND

BUILDING INSPECTION

PERMIT

Permit Number: 060851

Please Read Application And Notes, If Any, Attached

This is to certify that KAZILIONIS WLADISLAW WWII VET & LINA KAZILIONIS J

has permission to move window 1ft to accommodate the new fixture/cover

AT 1533 FOREST AVE 338 L009001

provided that the person or persons firm or corporation accepting this permit shall comply with all of the provisions of the Statutes of this State and of the Ordinances of the City of Portland regulating the construction, maintenance and use of buildings and structures, and of the application on file in this department.

PERMIT ISSUED
JUN 13 2006
CITY OF PORTLAND

Apply to Public Works for street line and grade if nature of work requires such information.

Notification of inspection must be given and when permission procured before this building or part thereof is altered or closed-in. 4 HOUR NOTICE IS REQUIRED.

A certificate of occupancy must be procured by owner before this building or part thereof is occupied.

OTHER REQUIRED APPROVALS

Applied For

Other Department Name

[Signature]
6/13/06
Director - Building & Inspection Services


PENALTY FOR REMOVING THIS CARD

City of Portland, Maine - Building or Use Permit Application

389 Congress Street, 04101 Tel: (207) 874-8703, Fax: (207) 874-8716

Permit No: 06-085	Issue Date: JUN 13 2006	CBL: 8 L009001
----------------------	-----------------------------------	-------------------

Location of Construction: 1533 FOREST AVE	Owner Name: KAZILIONIS WLADISLAUS WW	Owner Address: 1533 FOREST AVE	Phone: 7817020413
Business Name:	Contractor Name: BSA Capital Millworks INC	Contractor Address: 7 Cape Cod Cir Canton	Phone: 7817020413
Lessee/Buyer's Name	Phone:	Permit Type: Alterations - Dwellings	Zone:

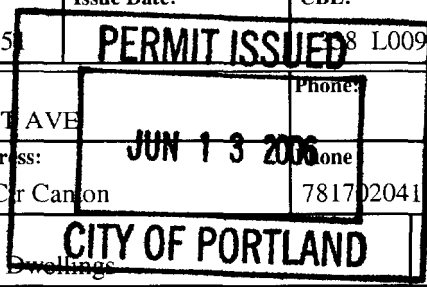

Past Use: Single Family	Proposed Use: Single Family move window lft to accommodate the new fixture/shower	Permit Fee: \$30.00	Cost of Work: \$1,000.00	CEO District: 5
----------------------------	--	------------------------	-----------------------------	--------------------

Proposed Project Description: move window lft to accommodate the new fixture/shower	FIRE DEPT: <input type="checkbox"/> Approved <input type="checkbox"/> Denied INSPECTION: Use Group: <i>R3</i> Type: <i>5B</i> <i>6/19/06</i> Signature: <i>[Handwritten Signature]</i>
--	---

Signature:	Signature:
PEDESTRIAN ACTIVITIES DISTRICT (P.A.D.)	
Action: <input type="checkbox"/> Approved <input type="checkbox"/> Approved w/Conditions <input type="checkbox"/> Denied	
Signature:	Date:

Permit Taken By: dmartin	Date Applied For: 06/09/2006	Zoning Approval
-----------------------------	---------------------------------	------------------------

	Special Zone or Reviews	Zoning Appeal	Historic Preservation
1.	<input type="checkbox"/> Shoreland	<input type="checkbox"/> Variance	<input type="checkbox"/> Not in District or Landmark
2.	<input type="checkbox"/> Wetland	<input type="checkbox"/> Miscellaneous	<input type="checkbox"/> Does Not Require Review
3.	<input type="checkbox"/> Flood Zone	<input type="checkbox"/> Conditional Use	<input type="checkbox"/> Requires Review
	<input type="checkbox"/> Subdivision	<input type="checkbox"/> Interpretation	<input type="checkbox"/> Approved
	<input type="checkbox"/> Site Plan	<input type="checkbox"/> Approved	<input type="checkbox"/> Approved w/Conditions
	Maj <input type="checkbox"/> Minor <input type="checkbox"/> MM <input type="checkbox"/>	<input type="checkbox"/> Denied	<input type="checkbox"/> Denied
	Date:	Date:	Date:

CERTIFICATION

I hereby certify that I am the owner of record of the named property, or that the proposed work is authorized by the owner of record and that I have been authorized by the owner to make this application as his authorized agent and I agree to conform to all applicable laws of this jurisdiction. In addition, if a permit for work described in the application is issued, I certify that the code official's authorized representative shall have the authority to enter all areas covered by such permit at any reasonable hour to enforce the provision of the code(s) applicable to such permit.

SIGNATURE OF APPLICANT	ADDRESS	DATE	PHONE
RESPONSIBLE PERSON IN CHARGE OF WORK, TITLE		DATE	PHONE

City of Portland, Maine - Building or Use Permit

389 Congress Street, 04101 Tel: (207) 874-8703, Fax: (207) 874-8716


Permit No: 06-085 1	Date Applied For: 06/09/2006	CBL: 338 L009001
-------------------------------	--	----------------------------

Location of Construction: 1533 FOREST AVE	Owner Name: KAZILIONIS WLADISLAUS WW	Owner Address: 1533 FOREST AVE	Phone:
Business Name:	Contractor Name: BSA Capital Millworks INC	Contractor Address: 7 Cape Cod Cir Canton	Phone (781) 702-0413
Lessee/Buyer's Name	Phone:	Permit Type: Alterations - Dwellings	

Proposed Use: Single Family move window lft to accomodate the new fixture/shower	Proposed Project Description: move window lft to accomodate the new fixture/shower
--	--

Dept: Zoning	Status: Pending	Reviewer: Marge Schmuckal	Approval Date:	Ok to Issue: <input type="checkbox"/>
Note:				

Dept: Building	Status: Pending	Reviewer: Mike Nugent	Approval Date: 06/13/2006	Ok to Issue: <input type="checkbox"/>
Note: 1) Window must not be within the shower enclosure.				

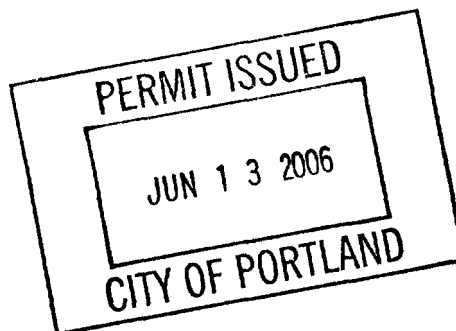



General Building Permit Application

If you or the property owner owes real estate or personal property taxes or user charges on any property within the City, payment arrangements must be made before permits of any kind are accepted.

Assessor's Chart, Block & Lot			owner:	Telephone:
Chart#	Block#	Lot#	WHADISHAUST & UNAL. KAZILIONIS	207-797-059
Lessee/Buyer's Name (If Applicable)		Applicant name, address & telephone:		cost Of Work: \$ 41,000.00
				Fee: \$ 30
				C of O Fee: \$
Current Specific use: _____				
If vacant, what was the previous use? _____				
Proposed Specific use: _____				
Project description: Renovating Bathroom / Moving Existing Window 1 FT.				
Contractor's name, address & telephone: Brendan Long				
Who should we contact when the permit is ready: B.S.A. CAPITAL MHLWORK, INC				
Mailing address: Homeowner Phone: 781-702-0413				
is this work needs to have a permit? Mailed: SEVEN CAPECOD CIRCLE CANTON, MASS 02021				

Please submit all of the information outlined in the Commercial Application Checklist. Failure to do so will result in the automatic denial of your permit.


In order to be sure the City fully understands the full scope of the project, the Planning and Development Department may request additional information prior to the issuance of a permit. For further information visit us on-line at www.portlandmaine.gov, stop by the Building Inspections office, room 315 City Hall or call 874-8703.

I hereby certify that I am the Owner of record of the named property, or that the owner of record authorizes the proposed work and that I have been authorized by the owner to make this application as his/her authorized agent. I agree to conform to all applicable laws of this jurisdiction. In addition, if a permit for work described in this application is issued, I certify that the Code Official's authorized representative shall have the authority to enter all areas covered by this permit at any reasonable hour to enforce the provisions of the codes applicable to this permit.

Signature of applicant: <i>Wladislaw Kazilionis</i>	Date: <i>June 9, 2006</i>
---	---------------------------

This is not a permit; you may not commence ANY work until the permit is issued.

GRAB BARS

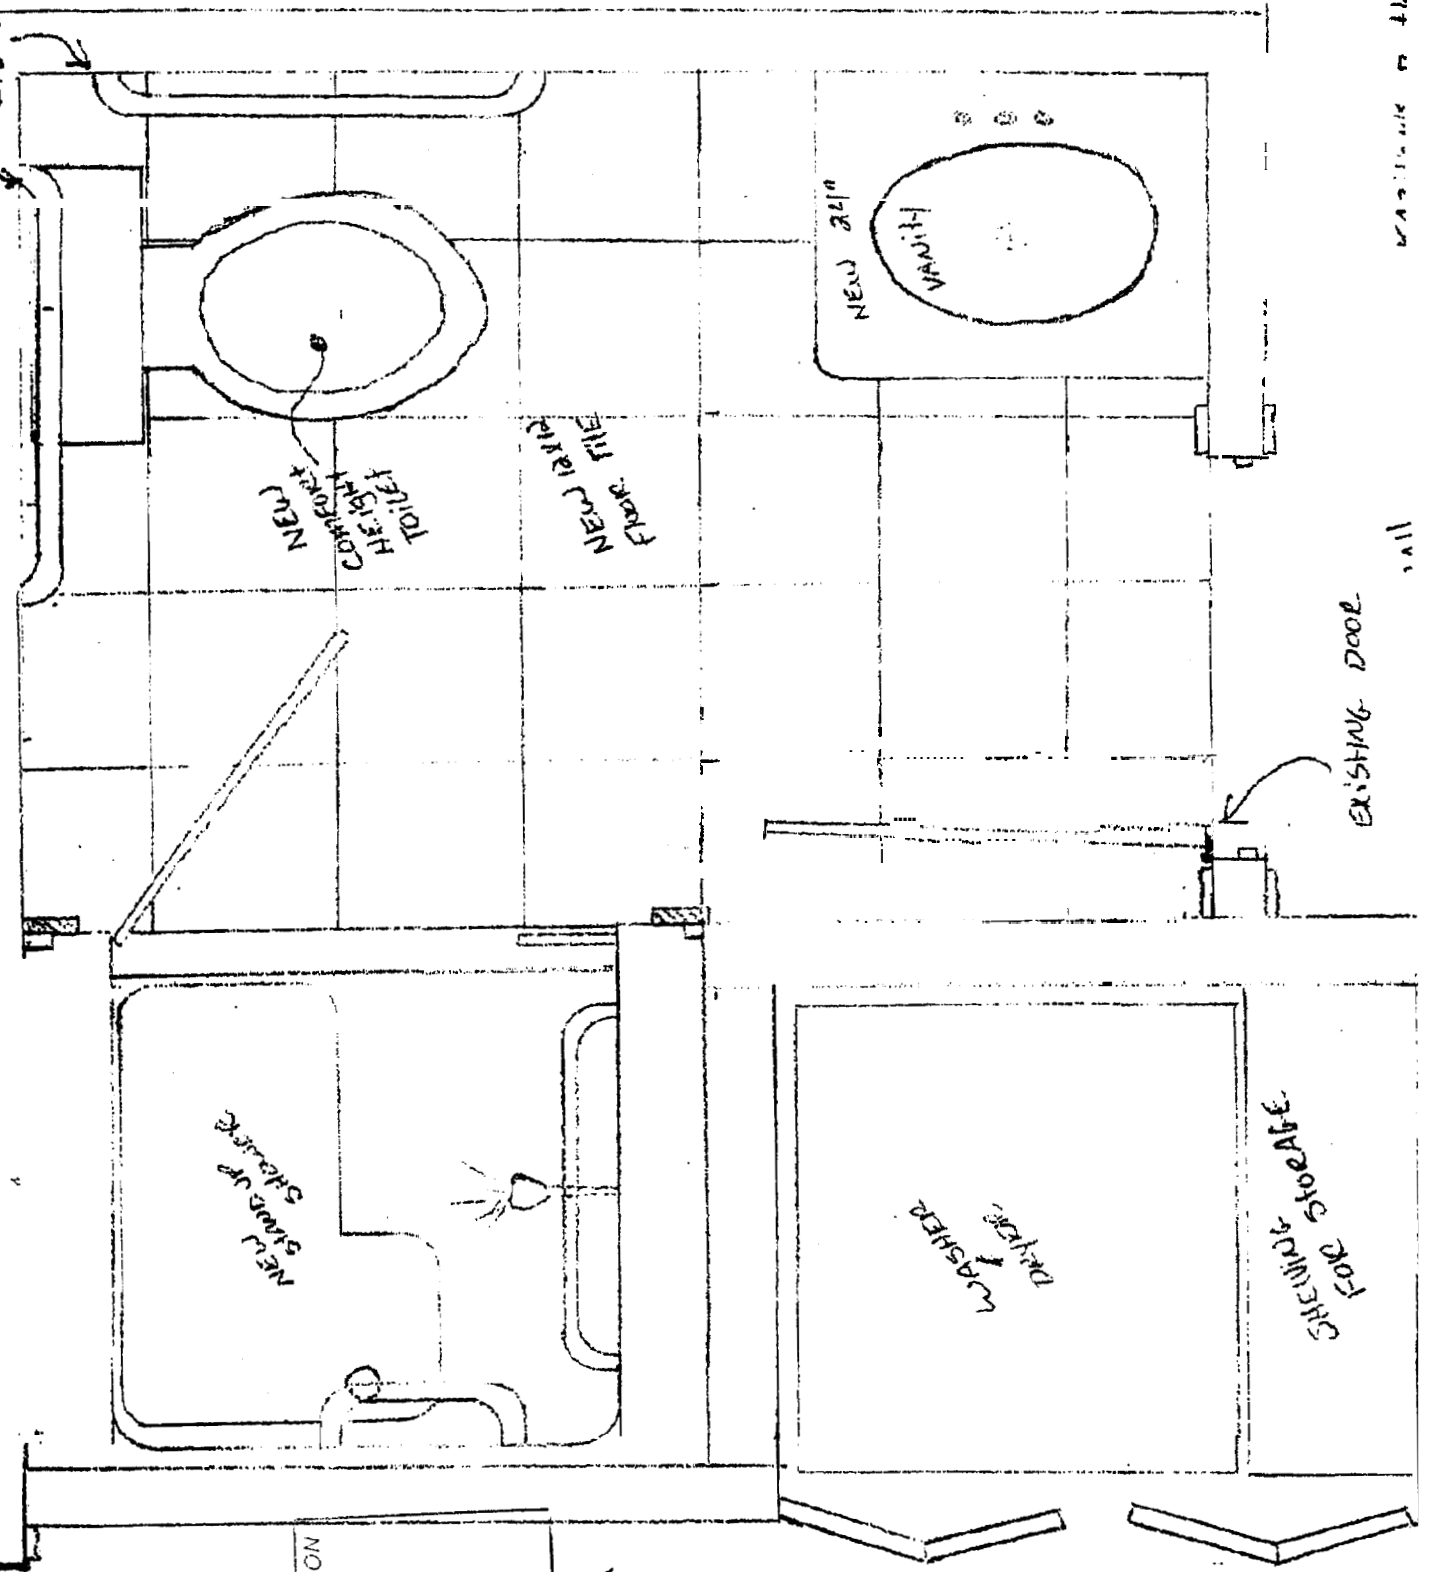

Attch

WASH DRYER

WALL

EXISTING DOOR

NEW
COMPOX
HEIGHT
TOILET

NEW 12" x 12"
FLOOR TILE

NEW
SHOWER
STAIRS

WASHER
DRYER

SHOWER
STAIRS

11-01-11
COUNCIL
CLERK

DEPT. OF BUILDING INSPECTION
CITY OF PORTLAND, ME

JUN - 9 2006


RECEIVED

DINING ROOM

NEW
BI-FOLD
DOORS

EXISTING 2x10
FLOOR JOISTS.

EXISTING
2x4 TOP PLATES

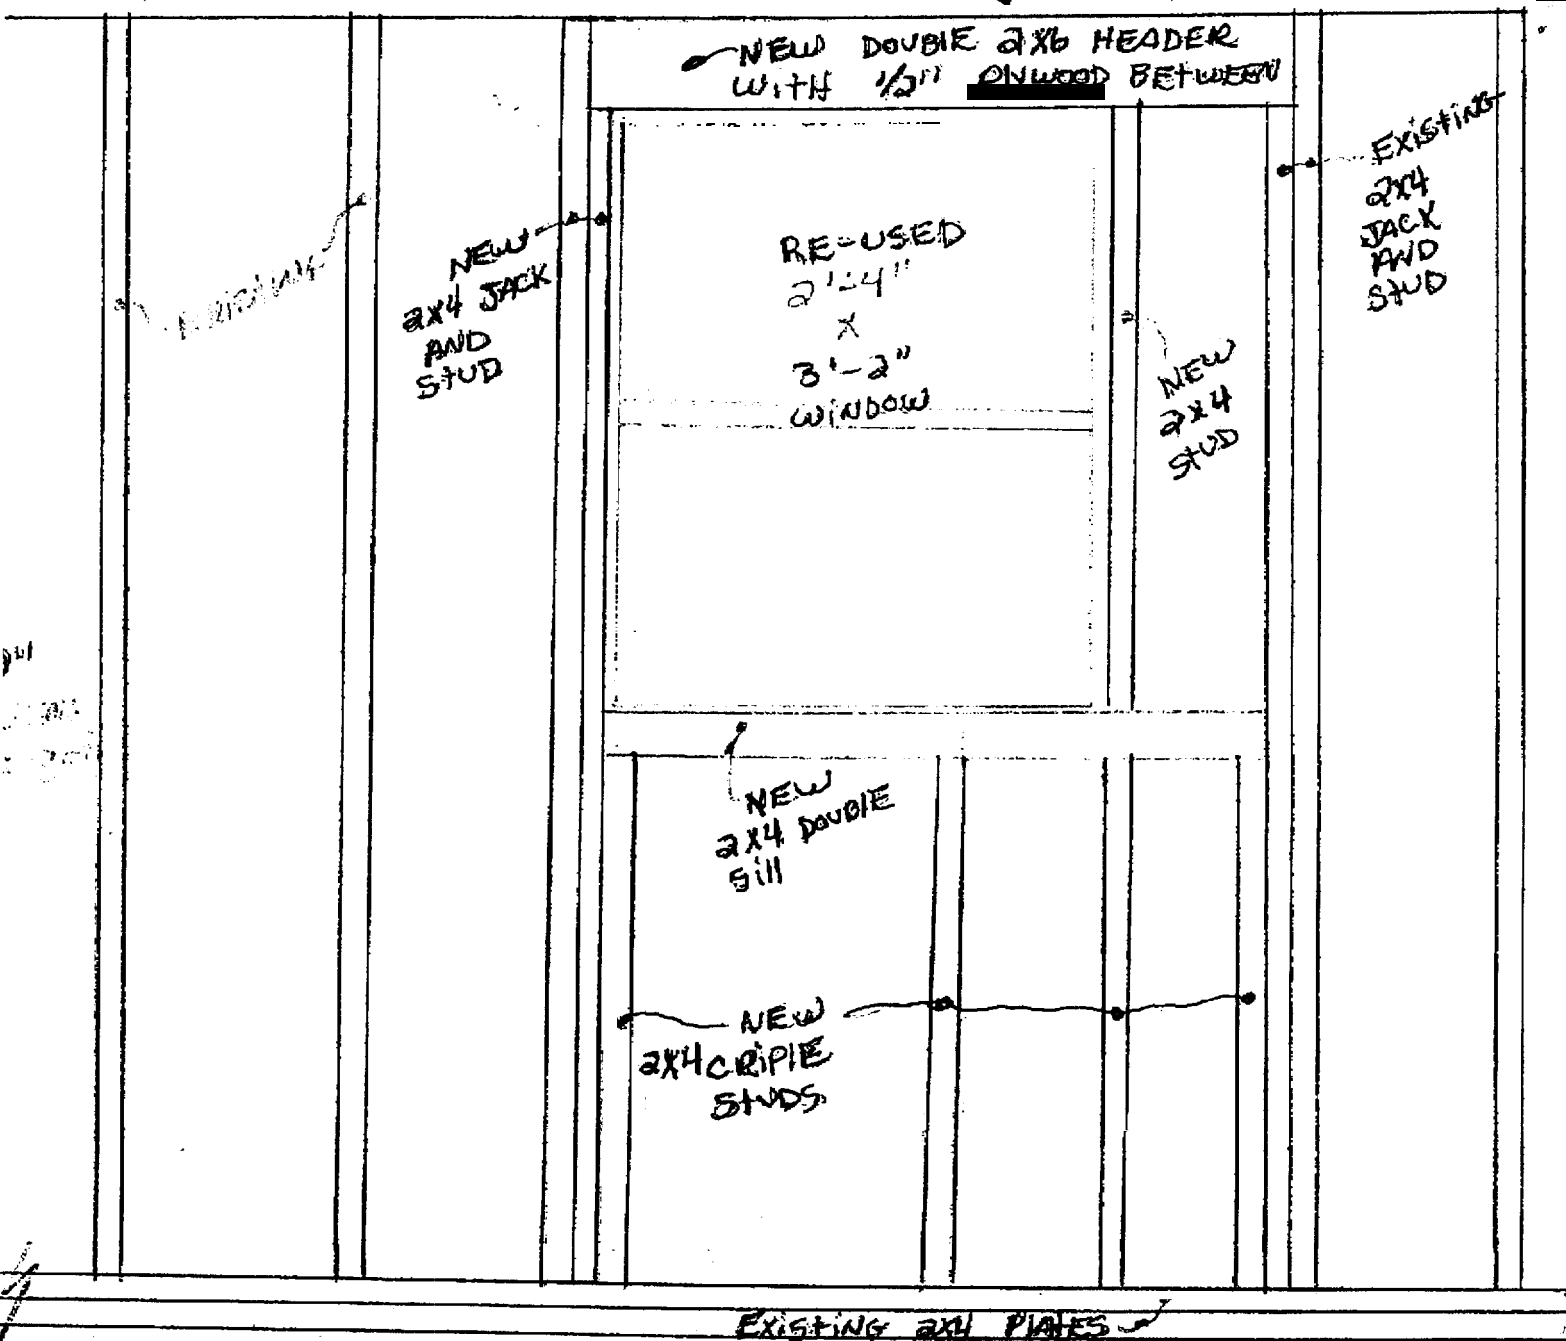

VIEW FROM INSIDE. EXISTING WINDOW IS BEING MOVED 12" TO THE LEFT BY ENLARGING EXISTING ROUGH OPENING. NEW OPENING SHOWN WITH WINDOW IN FINAL POSITION.



CITY OF PORTLAND, MAINE
Department of Building Inspections

June 9 2006

Received from Wladislaus Kacijienis

Location of Work 1533 Forest Ave

Cost of Construction \$ < 1,000.00

Permit Fee \$ 30

Building (IL) Plumbing (IS) Electrical (I2) Site Plan (U2)

Other _____

CBL: 338 L 009

Check #: 1793

Total Collected \$ 30

THIS IS NOT A PERMIT

No work is to be started until PERMIT CARD is actually posted upon the premises. Acceptance of fee is no guarantee that permit will be granted. PRESERVE THIS RECEIPT. In case permit cannot be granted the amount of the fee will be refunded upon return of the receipt less \$10.00 or 10% whichever is greater.

WHITE - Applicant's Copy
YELLOW - Office Copy
PINK - Permit Copy