


① Height of finished deck above lowest grade
16".

② Describe footings: 8 footings, first set 5' from the house, next set 5' from that, 4 feet deep, sona tube concrete fill, 4x4 main beam and posts.

③ Steps please see picture. 4 steps, risers 7 1/2" and treads 10".

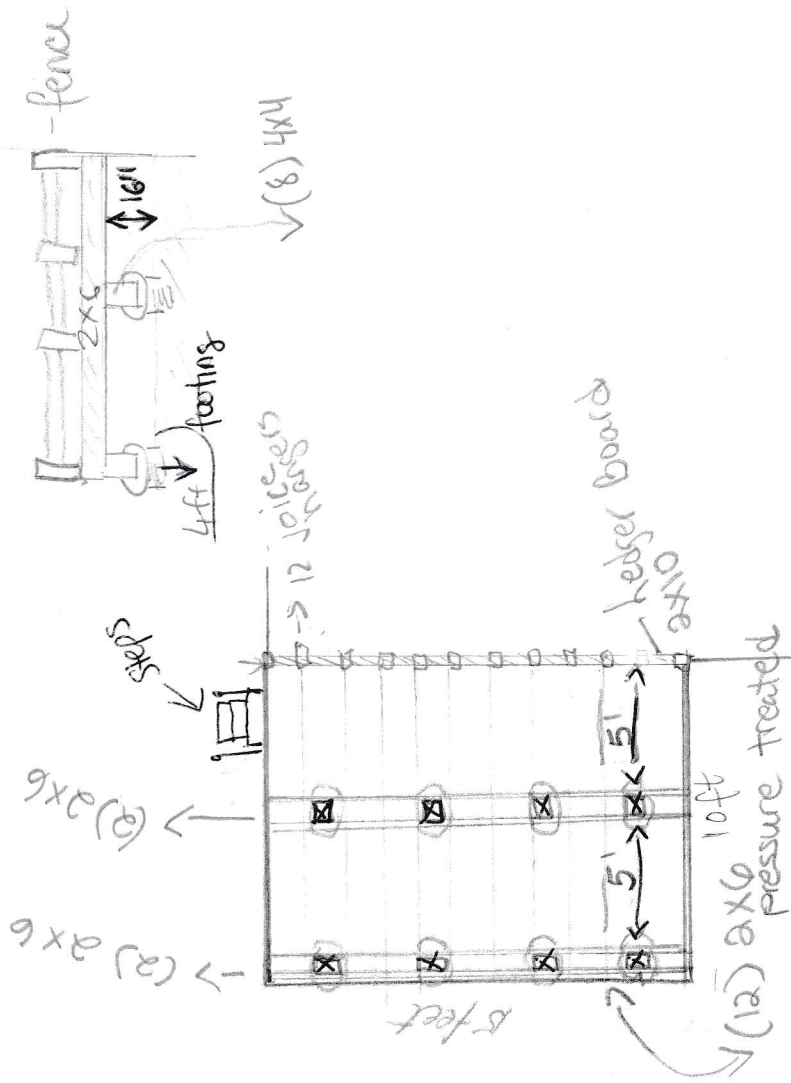

③