


12/12
GABLE
ITCH

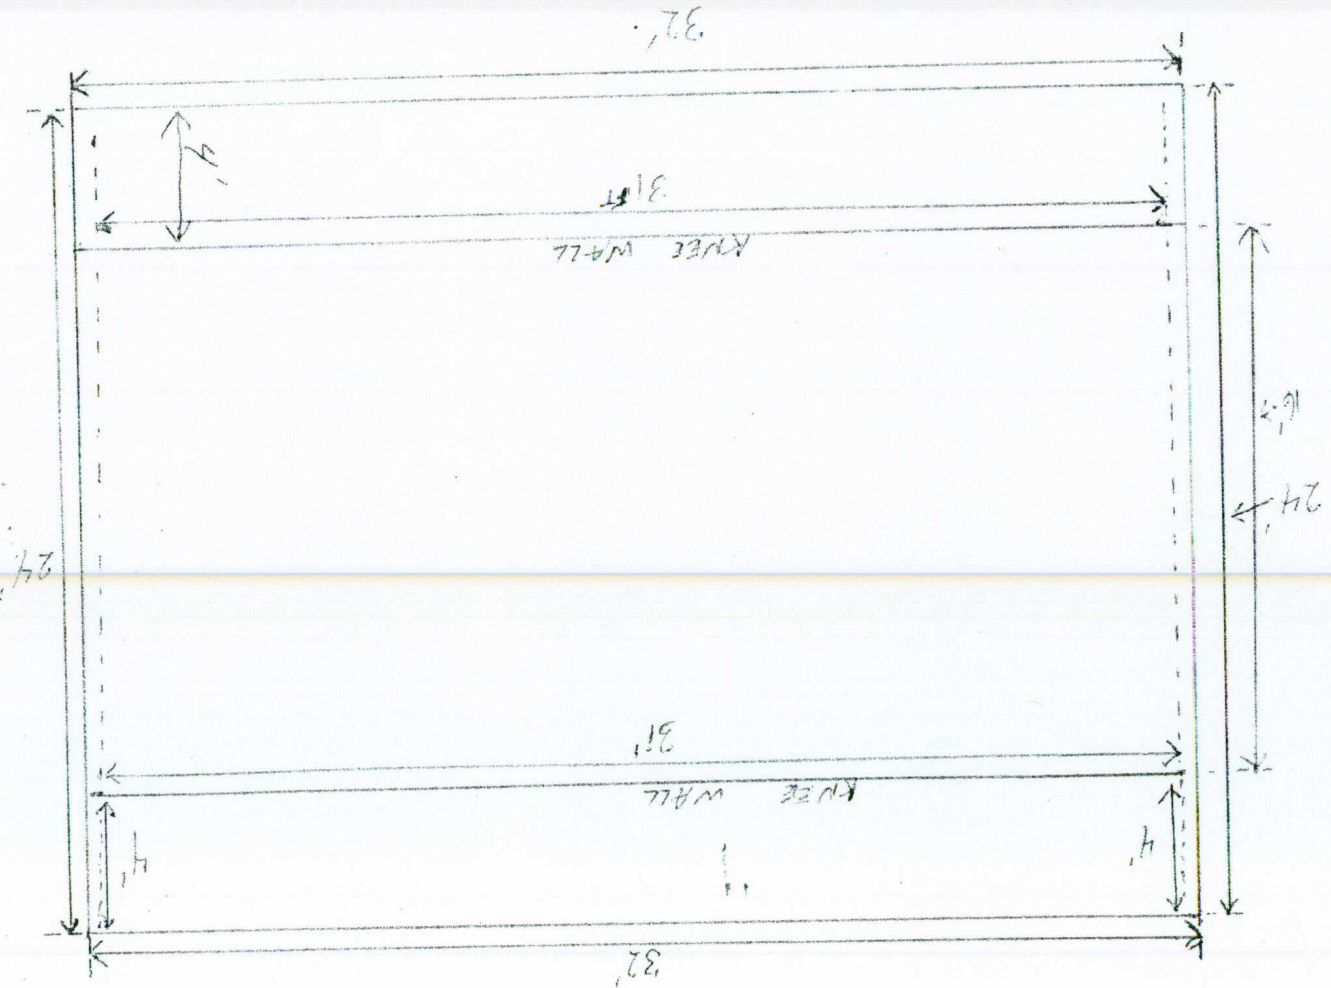

CURRENT FLOOR DIMENSIONS