


6" STUD WALL
CABLE
1/2" PITCH

6" STUD WALL
CABLE
1/2" PITCH

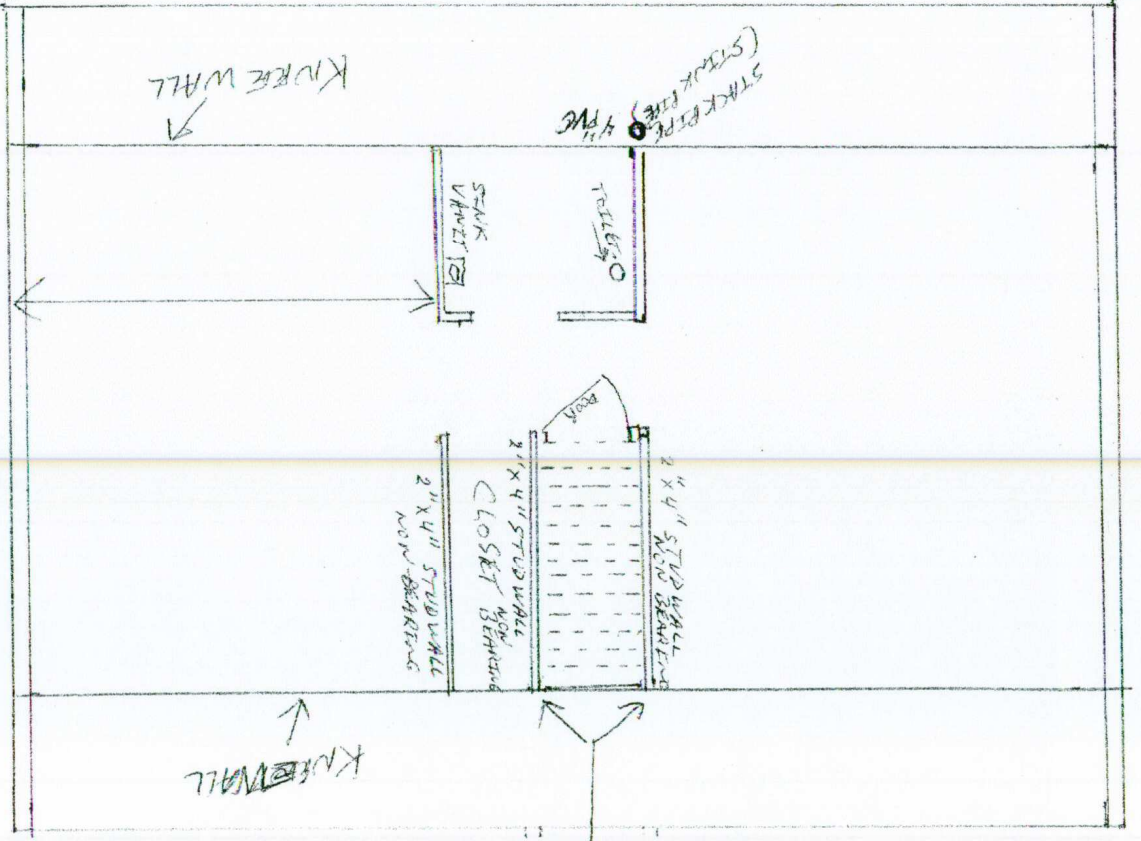

EXISTING STAIRCASE AND STUD WALLS

KIDNEY WALL

STACK PIPE (STACK PIPE) 4" PVC

TOILET

SINK WHITE

2" X 4" STUD WALL NOW BEARING

2" X 4" STUD WALL NOW BEARING

2" X 4" STUD WALL NOW BEARING

CLOSET BEHIND

DOOR

DOOR

2ND FLOOR

CURRENT

2ND