


FRONT

43 8TH STREET

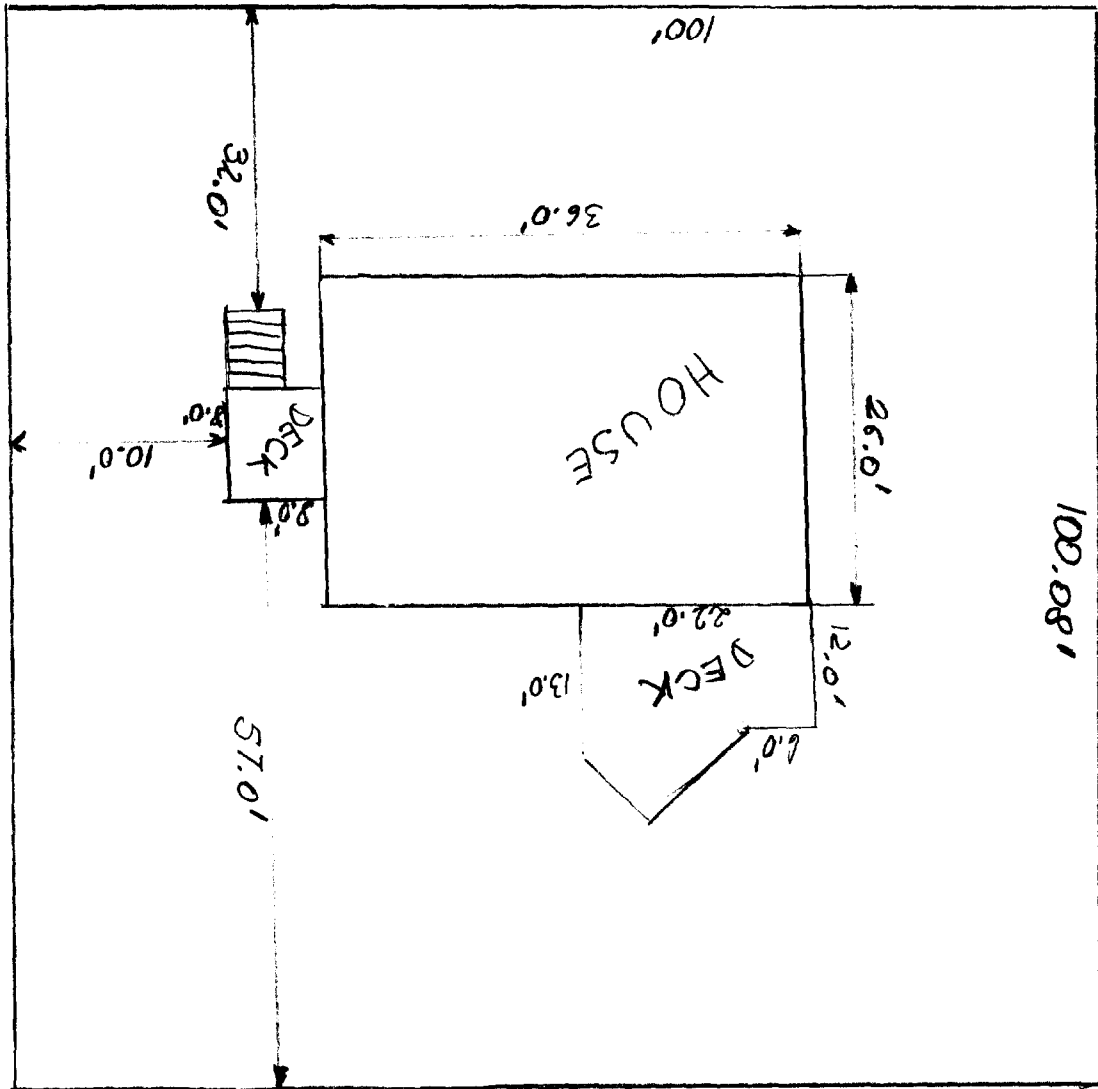

R-3  
Sides - 8'  
Front - 25' 501C

