


HOUSE
17 SIXTH ST
PORTLAND ME 04103

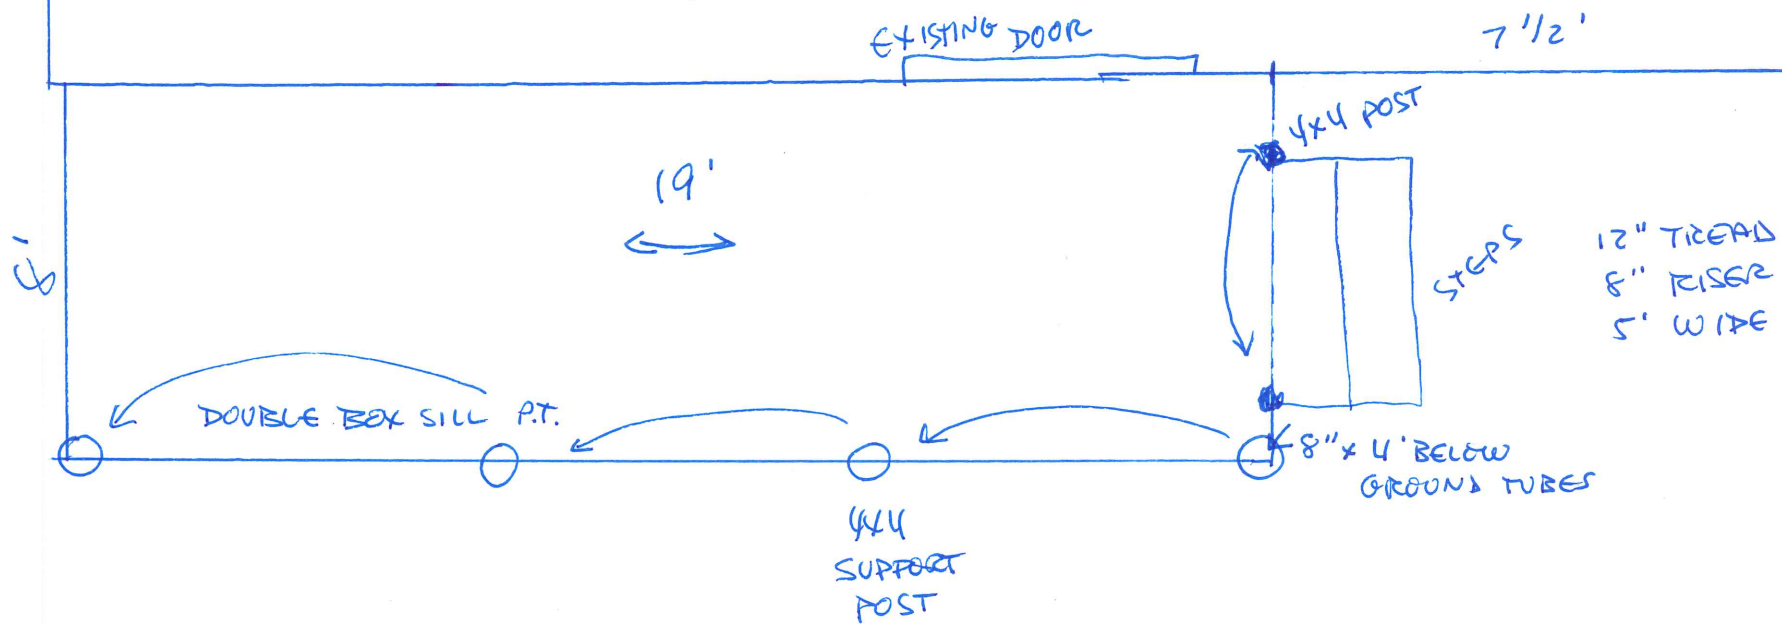

FOUNDATION: 8" x 5' SAUNA TUBES WITH 5/8 REBAR SUPPORT

FRAMING: 2x8' PRESSURE TREATED LUMBER WITH DOUBLE BOX SILL
ALSO USING JOIST HANGER ON HOUSE

DECKING 5/4 x 6 PRESSURE TREATED

RAILINGS 1 1/2 BALUSTER WITH 2x4 RAILS + 4x4 SUPPORT POSTS, P.T.

DECK PLANS - 17 SIXTH ST PORTLAND ME
OWNER: ANNEMARIE B & DWIN 04103