


FLOOR PLAN

NOTES:
 1. INTERIOR WALLS UNFINISHED EXCEPT FOR MECHANICAL ROOM. SEE FLOOR PLAN FOR MECHANICAL ROOM FINISH.

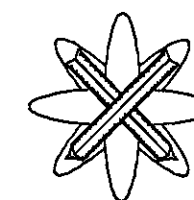

COUTURE DESIGNS <small>ALL BUILDERS/CONTRACTORS MUST VERIFY TYPES, SIZES, AND LOCATIONS OF MATERIALS SHOWN FOR ACCURACY, INTENT AND COMPLIANCE WITH APPLICABLE CODES AND OWNER ACCEPTANCE</small>	TITLE: FLOOR PLAN		DATE: 4-22-14	SHEET NO. 2 / 4
	DRAWN BY: A. COUTURE FOR: FRANK TODERICO	SCALE: 1/4" = 1'-0" LOCATION: 85 WALL ST. PORTLAND, MAINE		