


RECEIVED  
JAN 31 2012  
Dept. of Building Inspections  
City of Portland Maine

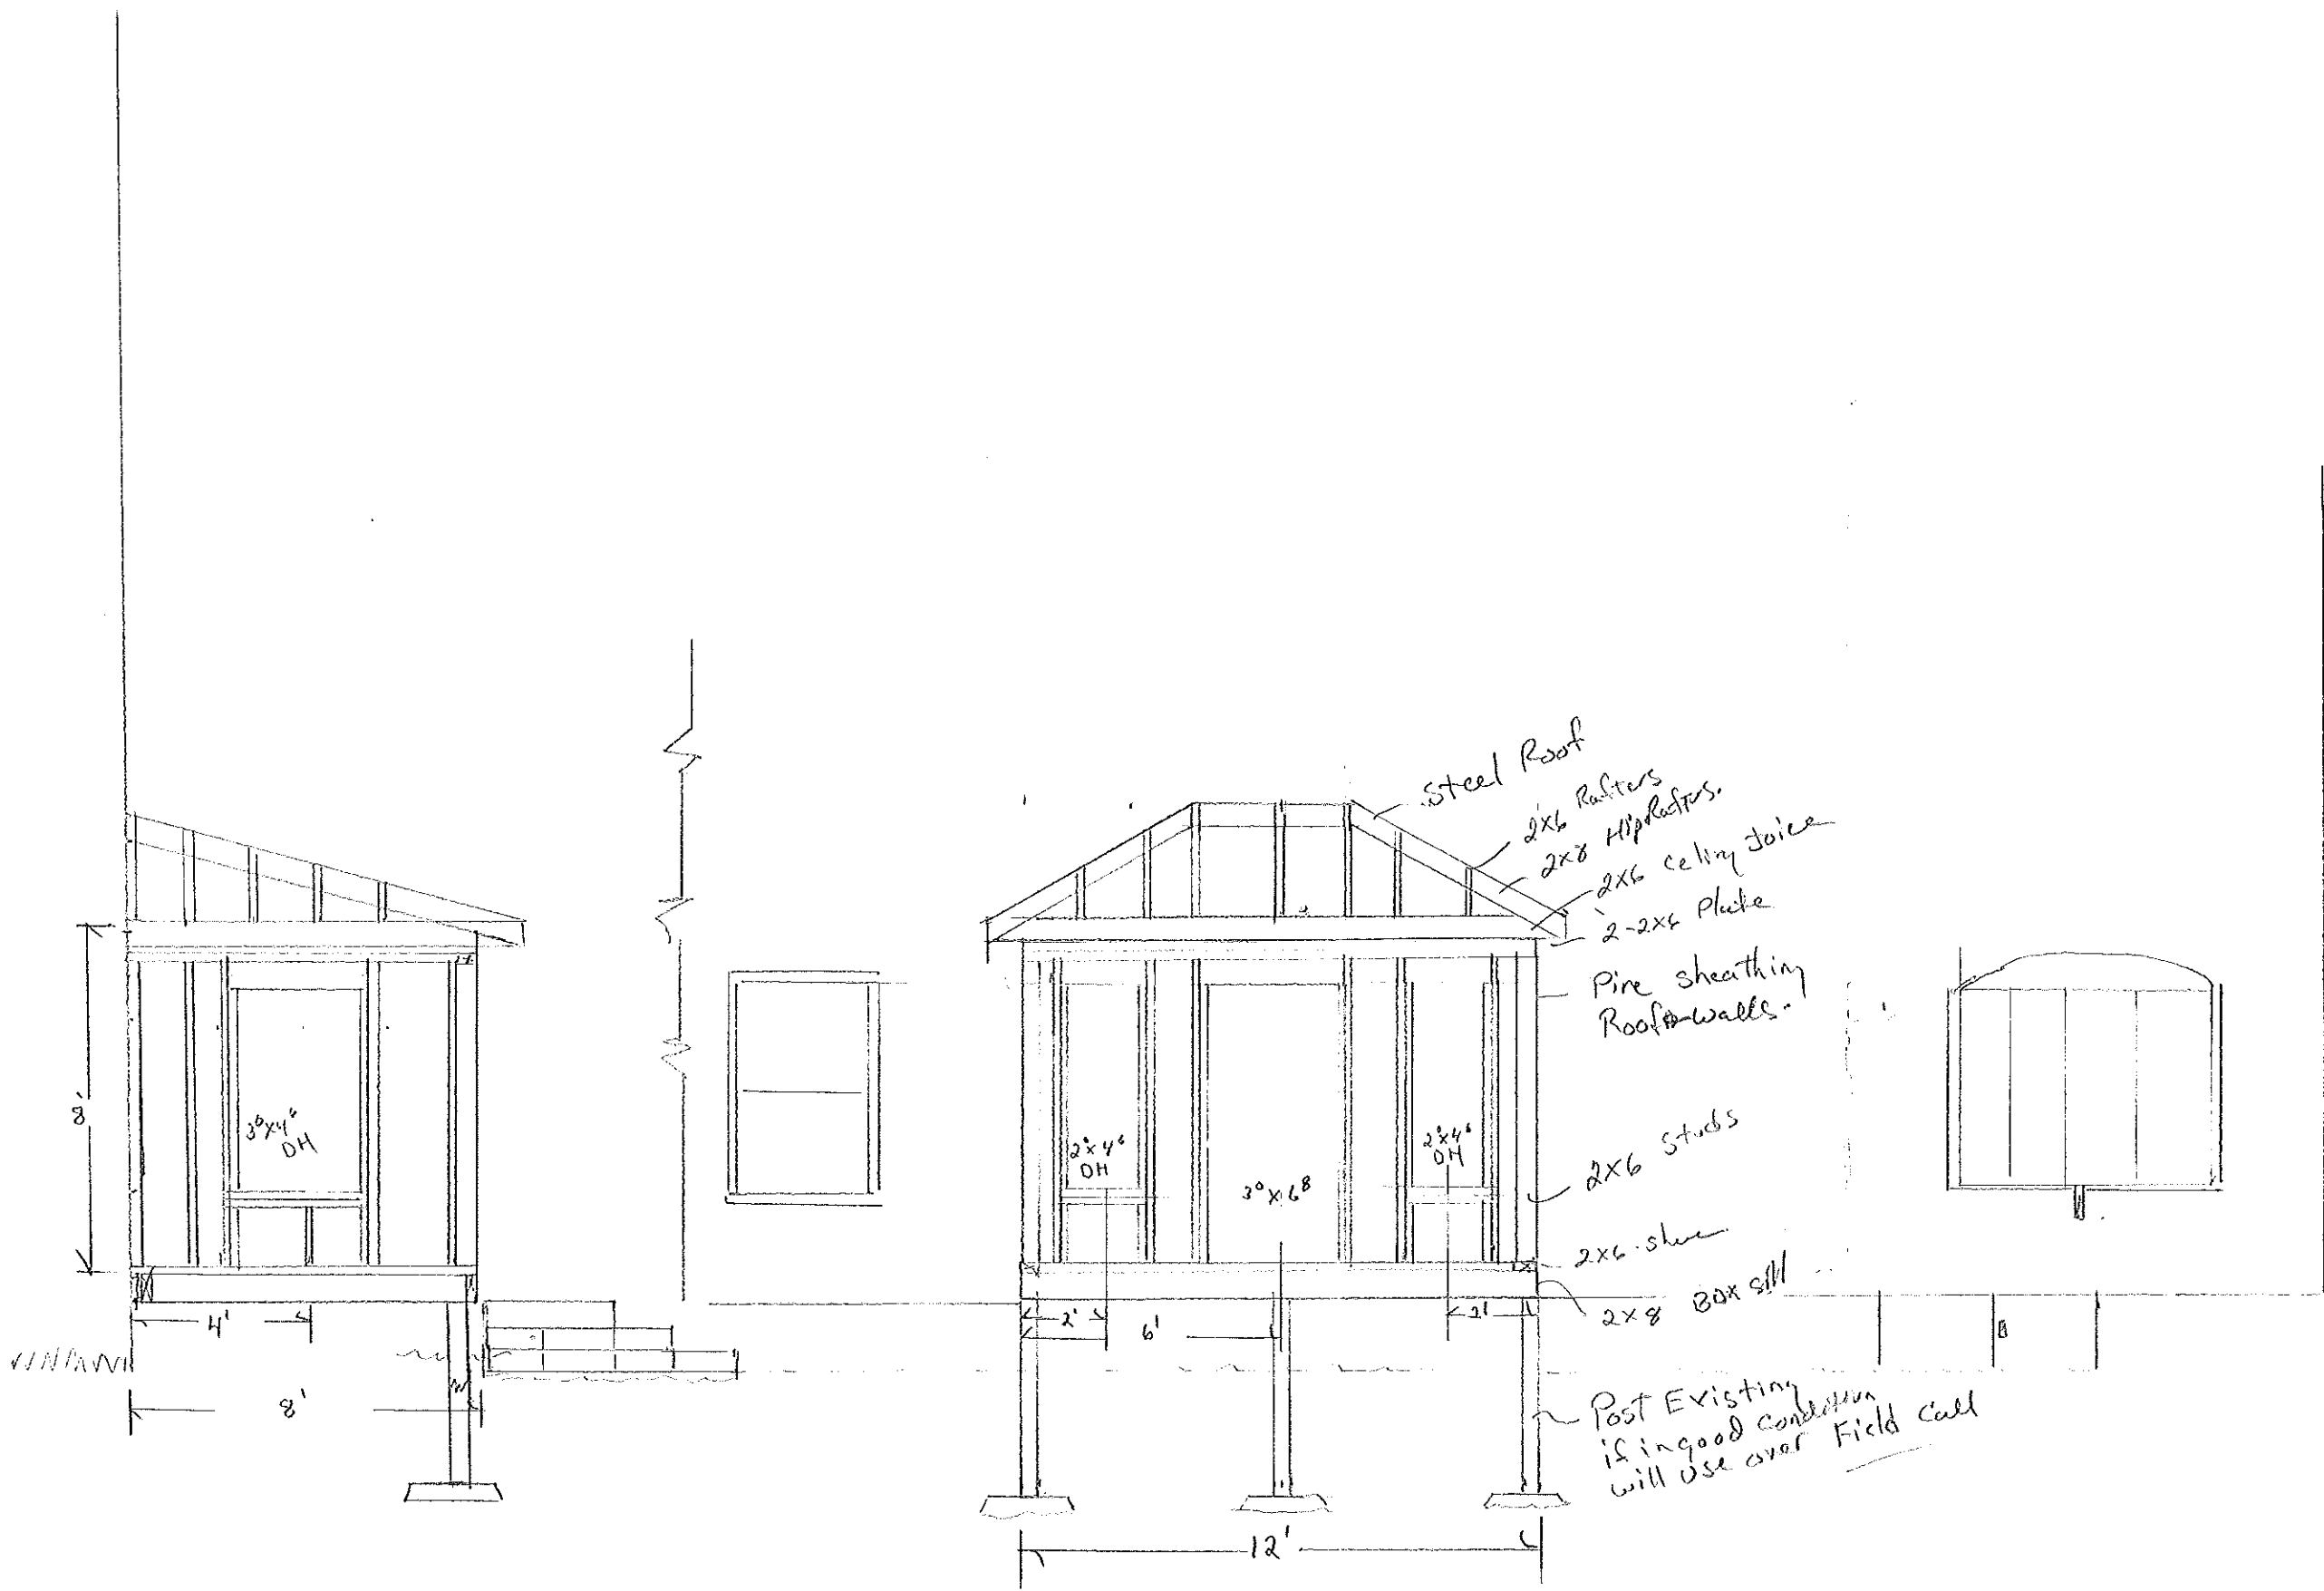

Fogg Family  
28 Wall Street  
Portland Maine  
By C Vosmus -  
1/4" = 1'