


MARY ANTHOINE  
9 SIXTH STREET

Date: \_\_\_\_\_ Job: \_\_\_\_\_

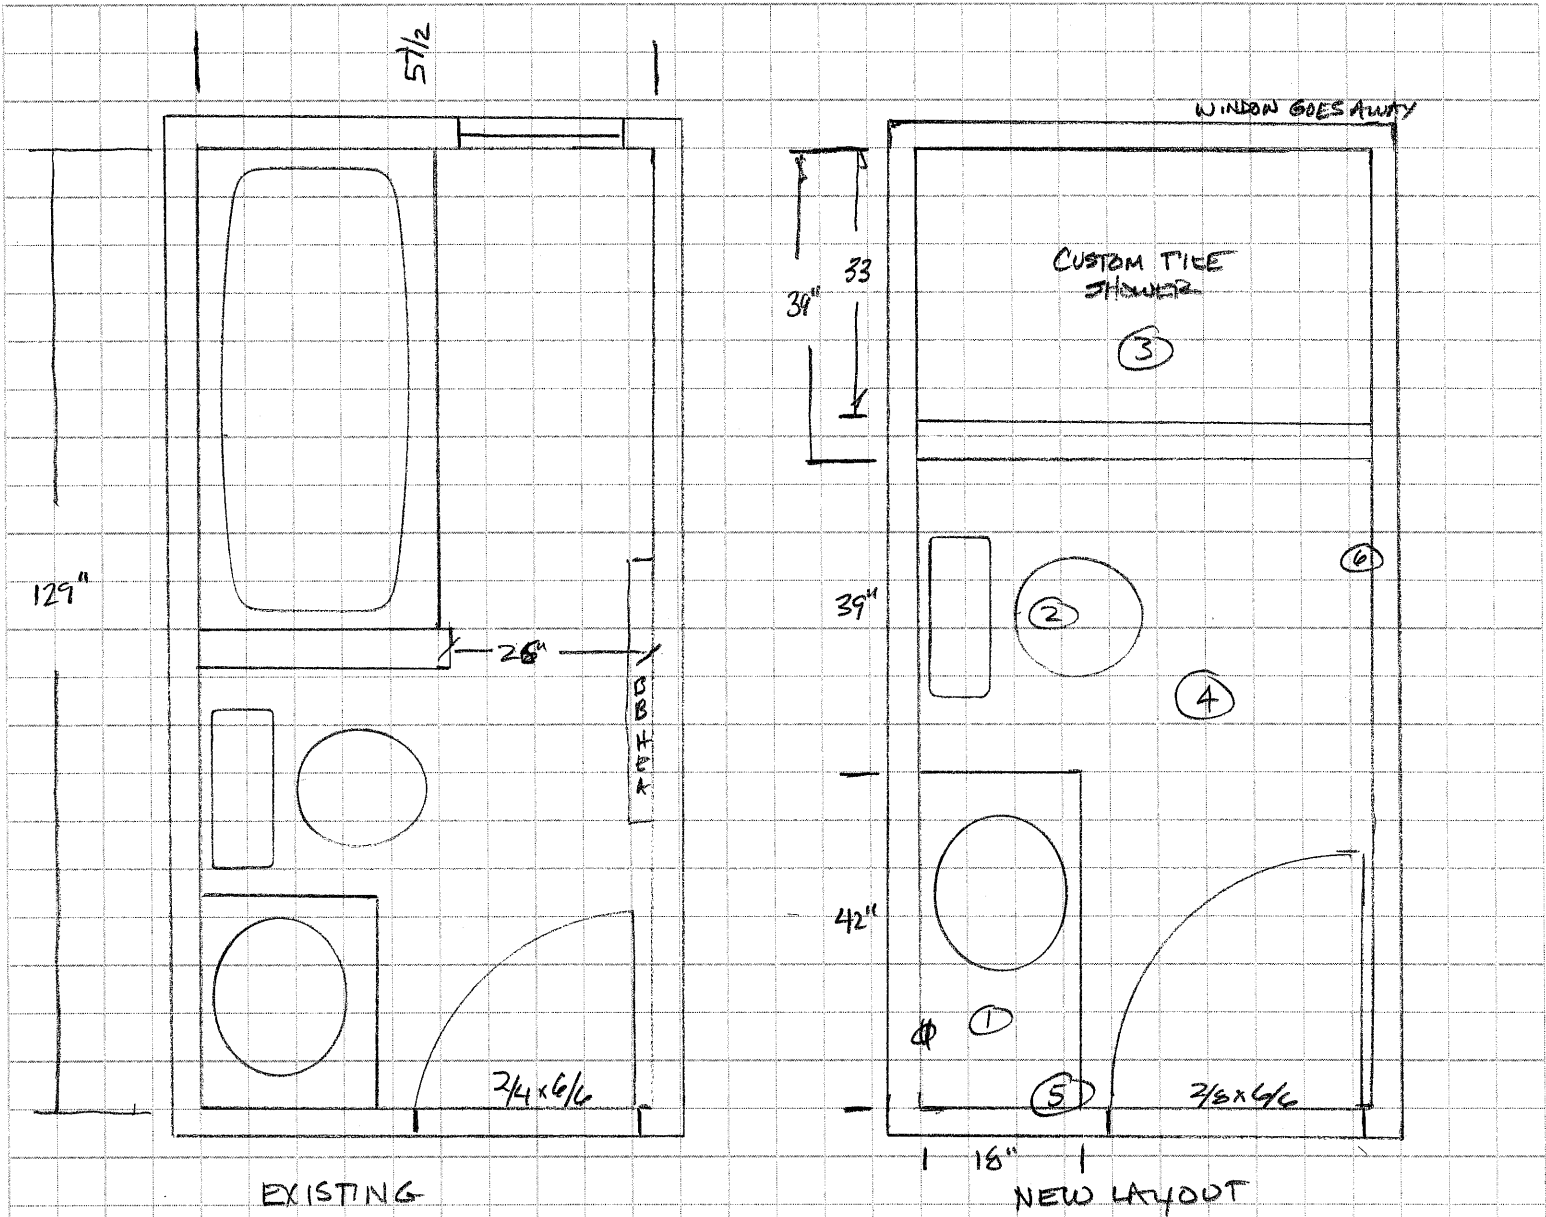

- ① FLOATING GRANITE TOP
- ② COMFORT HEIGHT TOILET
- ③ CUSTOM PAN/TILE SHOWER W/ CURB
- ④ ELECTRIC HEAT MAT IN FLOOR  
DISCONTINUE BASE BOARD
- ⑤ MOTION SENSOR SWITCH
- ⑥ TIMER FOR FAN