



32 broadway

Show search results for 32 bro...

6675

50' from street

Street

Front House

OUR House

341 A015

2854

Picture window  
Dining Room  
Dining Table

341 A016

Back yard

3329


26

341 A017

5700

Fence is 56' long

3 8 foot panels are 9 feet high 4 8 foot <sup>wide</sup> panels are 7 feet high

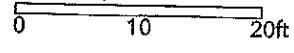

2,913,296.991 313,739.540 Feet

each panel is supported by pressure treated 4'x4' post .36" deep in ground