



**GENERAL NOTE FOR PARTY / SHEAR WALL:**  
 1. PROVIDE 2x4 BLOCKING @ ALL PANEL EDGES & INTERMEDIATE. PROVIDE SCREWS @ 6\"/>

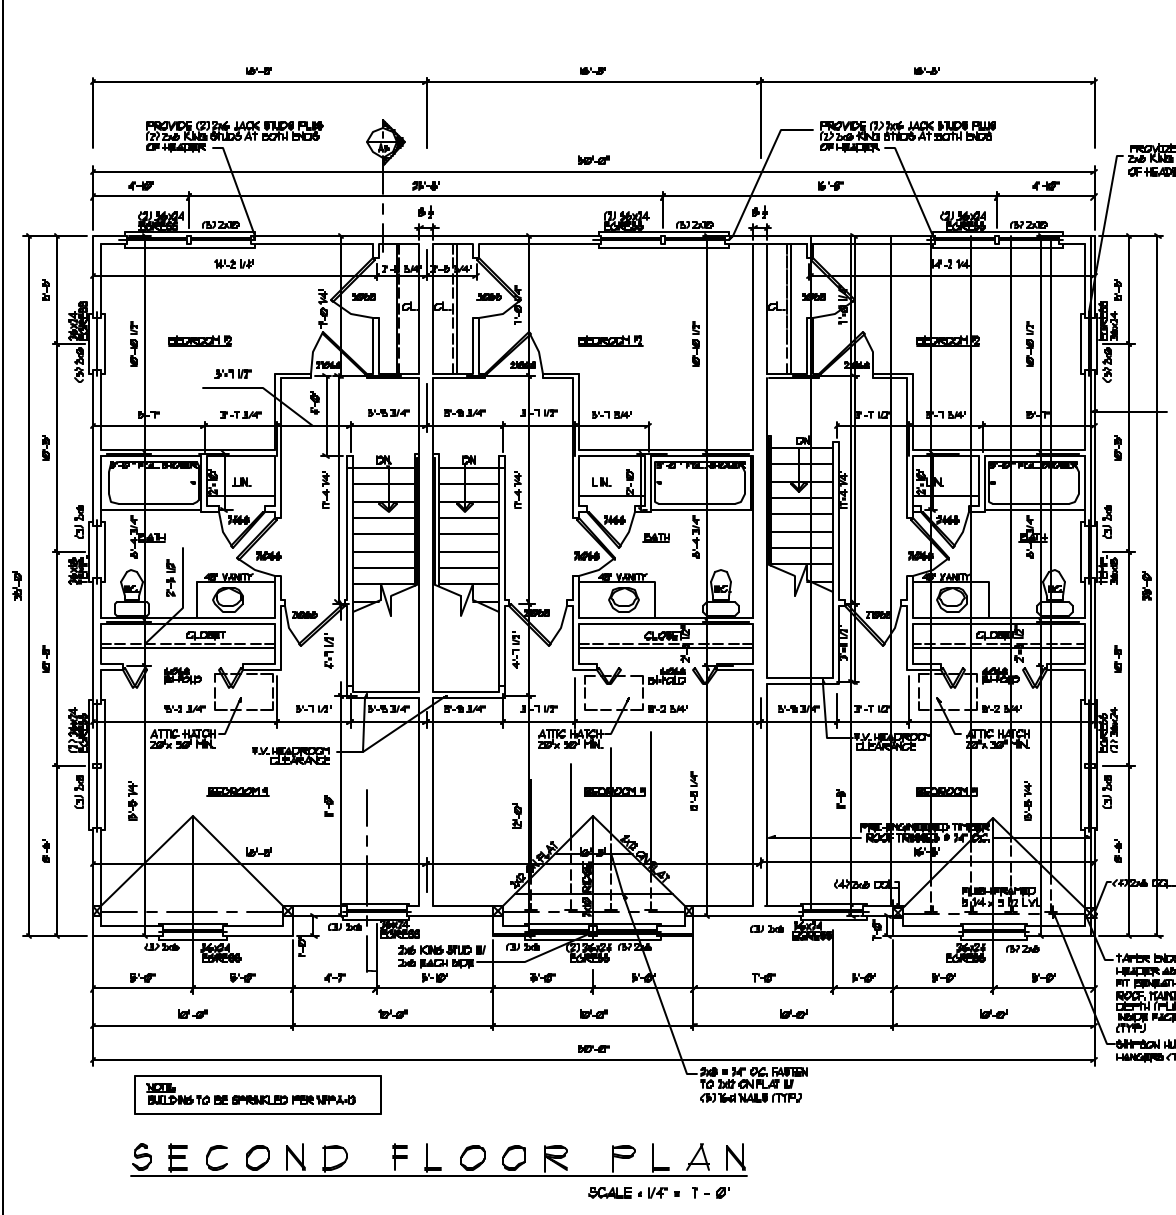

**SECOND FLOOR PLAN**  
 SCALE: 1/4" = 1'-0"

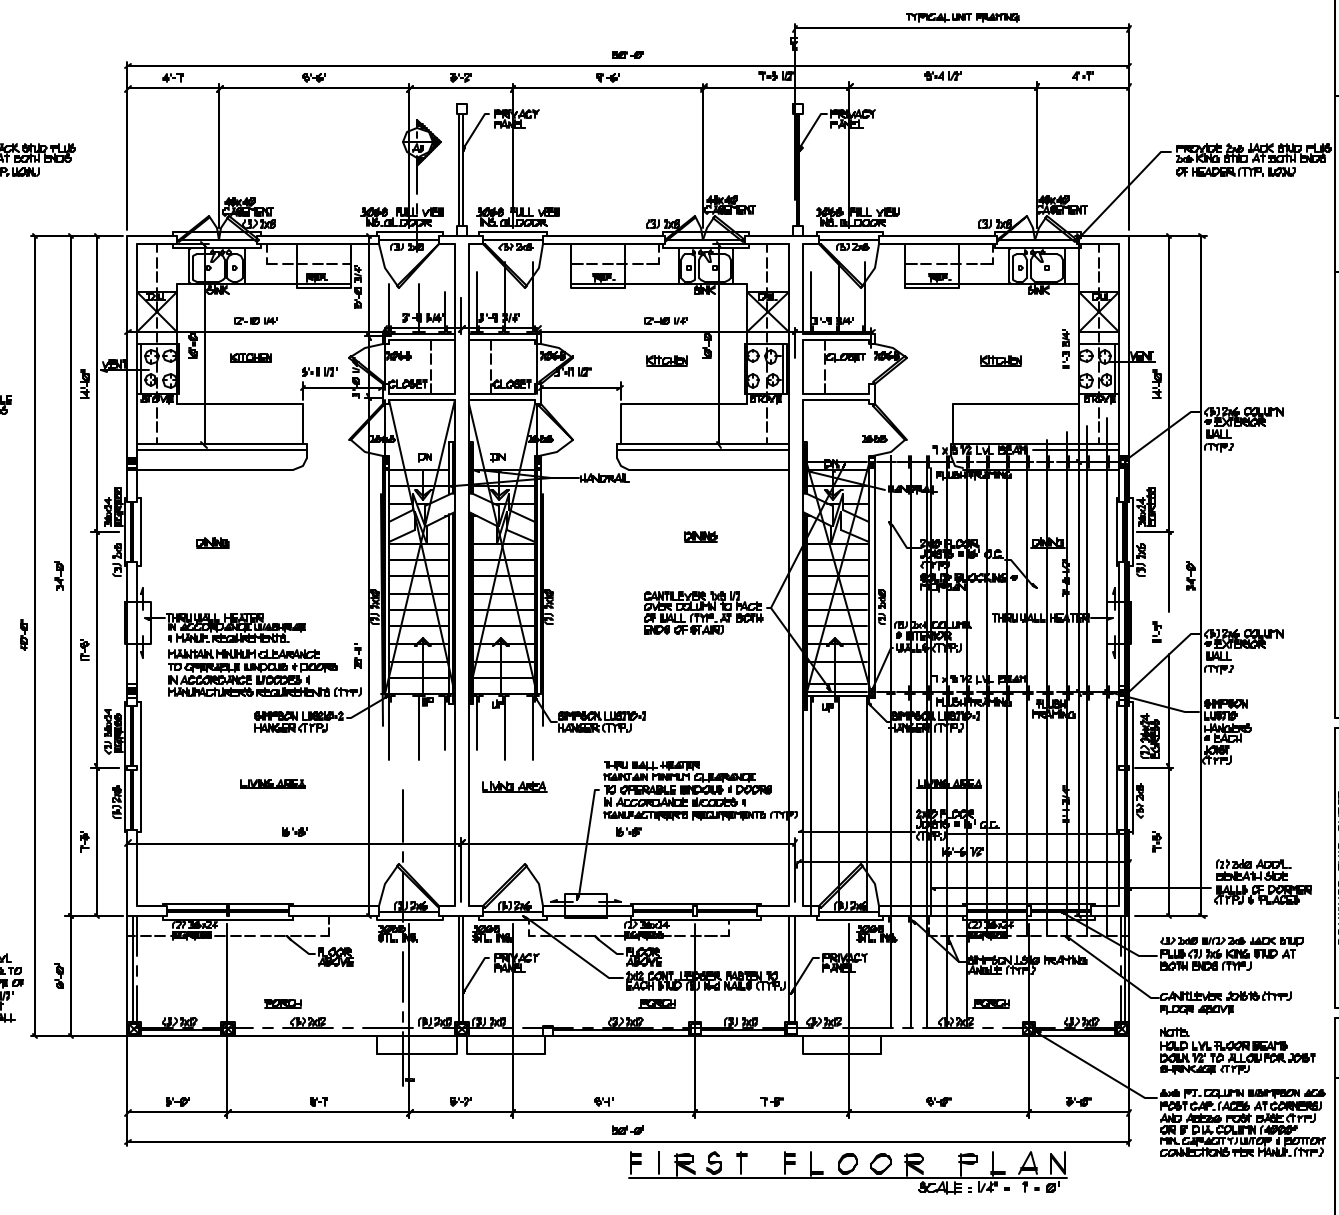

**FIRST FLOOR PLAN**  
 SCALE: 1/4" = 1'-0"



LOT 16 CARRIAGE LANE  
 PORTLAND, MAINE  
 50 x 40 UNIT

DRAWINGS THIS SHEET  
 FIRST FLOOR PLAN  
 SECOND FLOOR PLAN  
 DETAILS

DATE  
 01/04/05  
 A2