




PROPOSED EXPANSION 46 Broadway Portland Maine

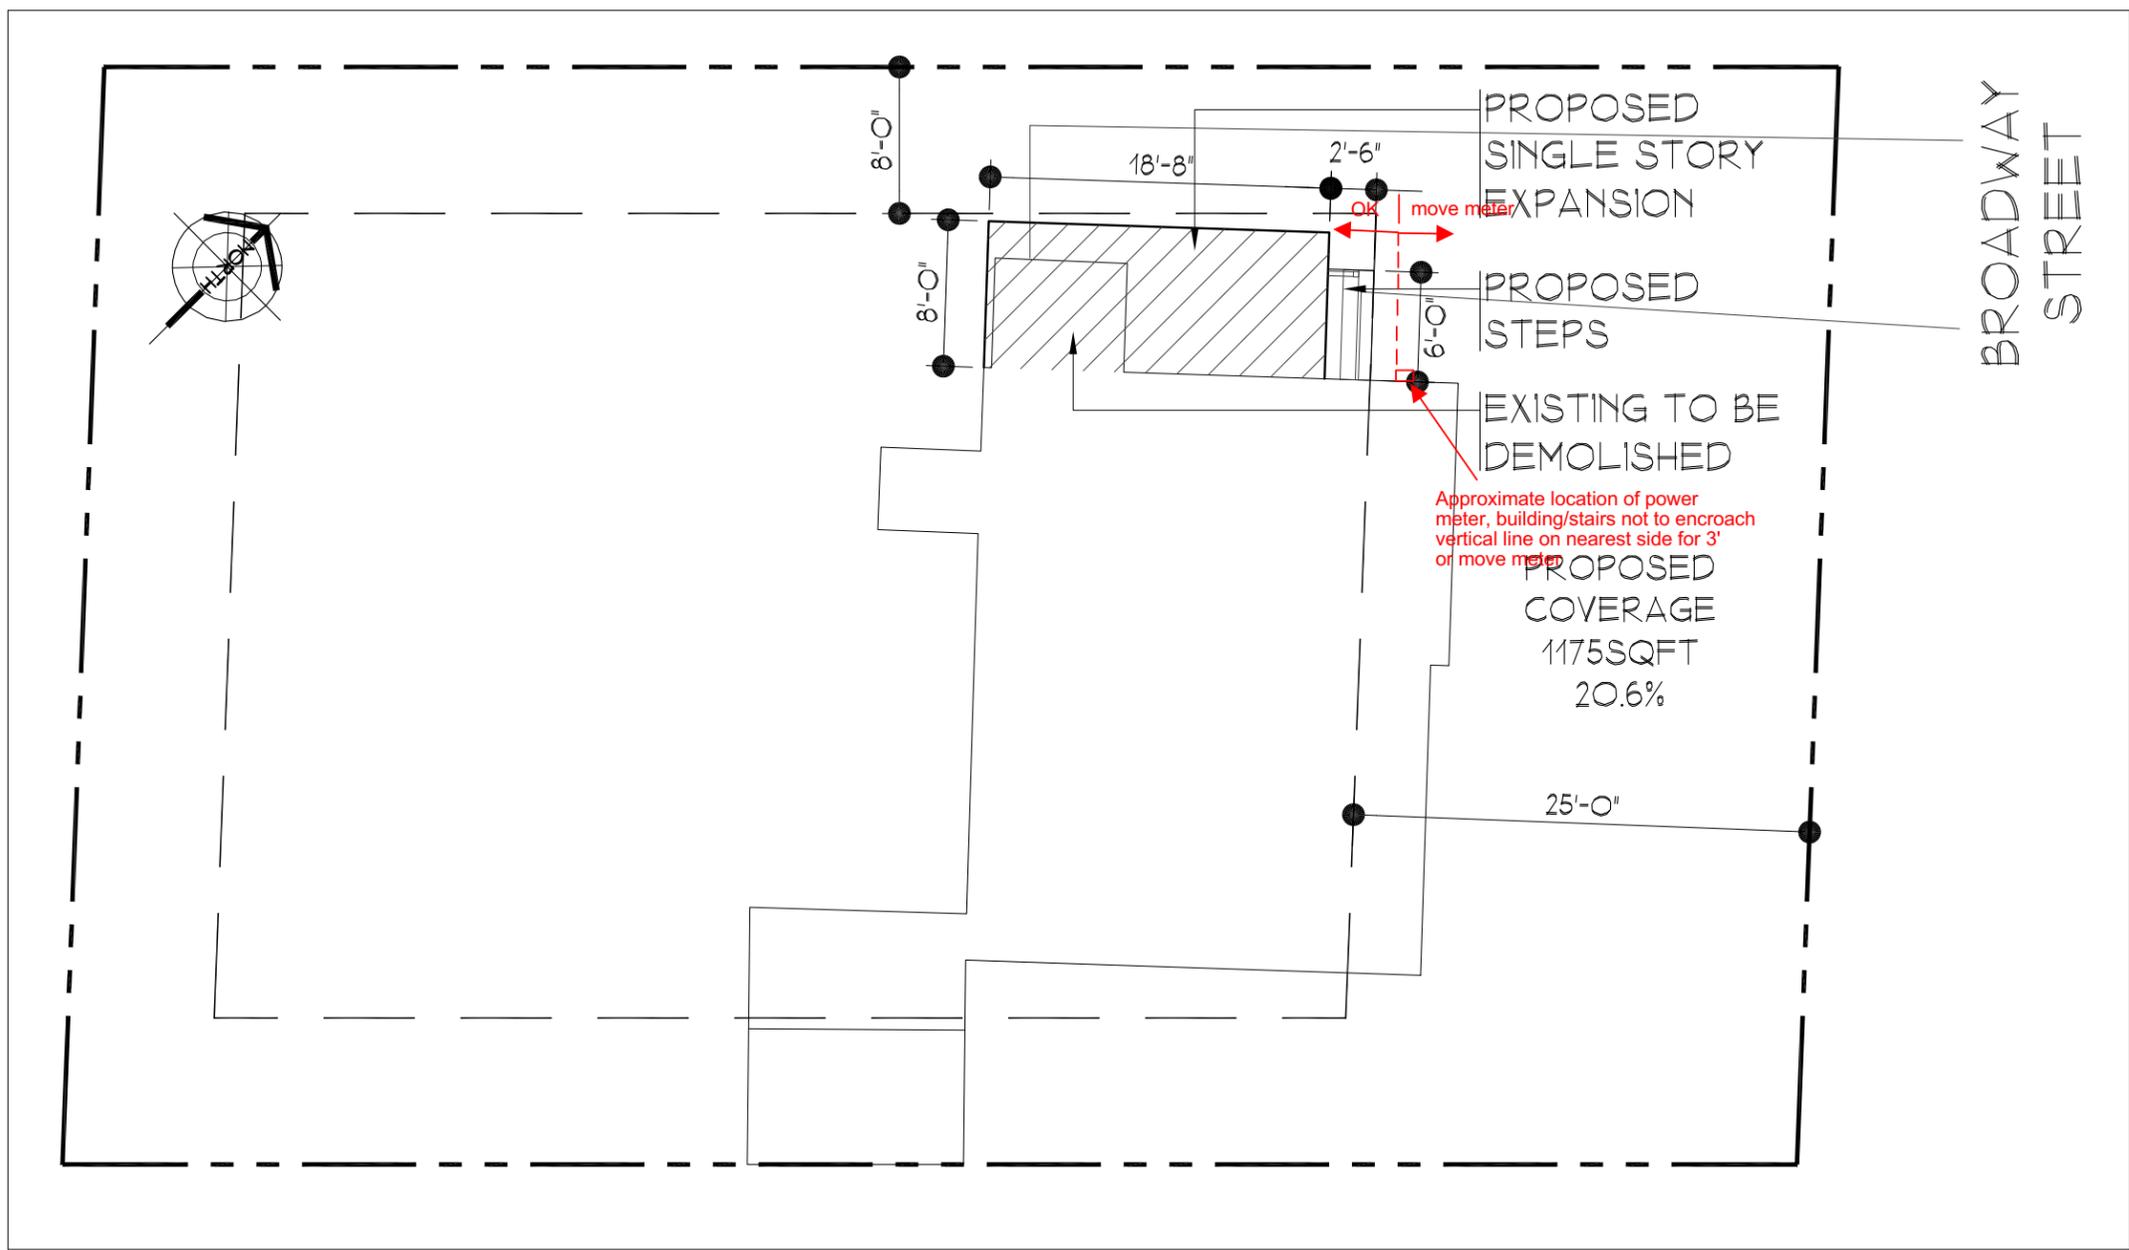

PLOT PLAN
SCALE: 1"=10'-0"

NOTE:
-INFORMATION FROM THIS SURVEY WAS OBTAINED FROM PUBLIC RECORD AS WELL AS FIELD VERIFICATION