



REYNOLDS
 NO. 9868
 DOUGLAS
 E
 REYNOLDS
 NO. 9868

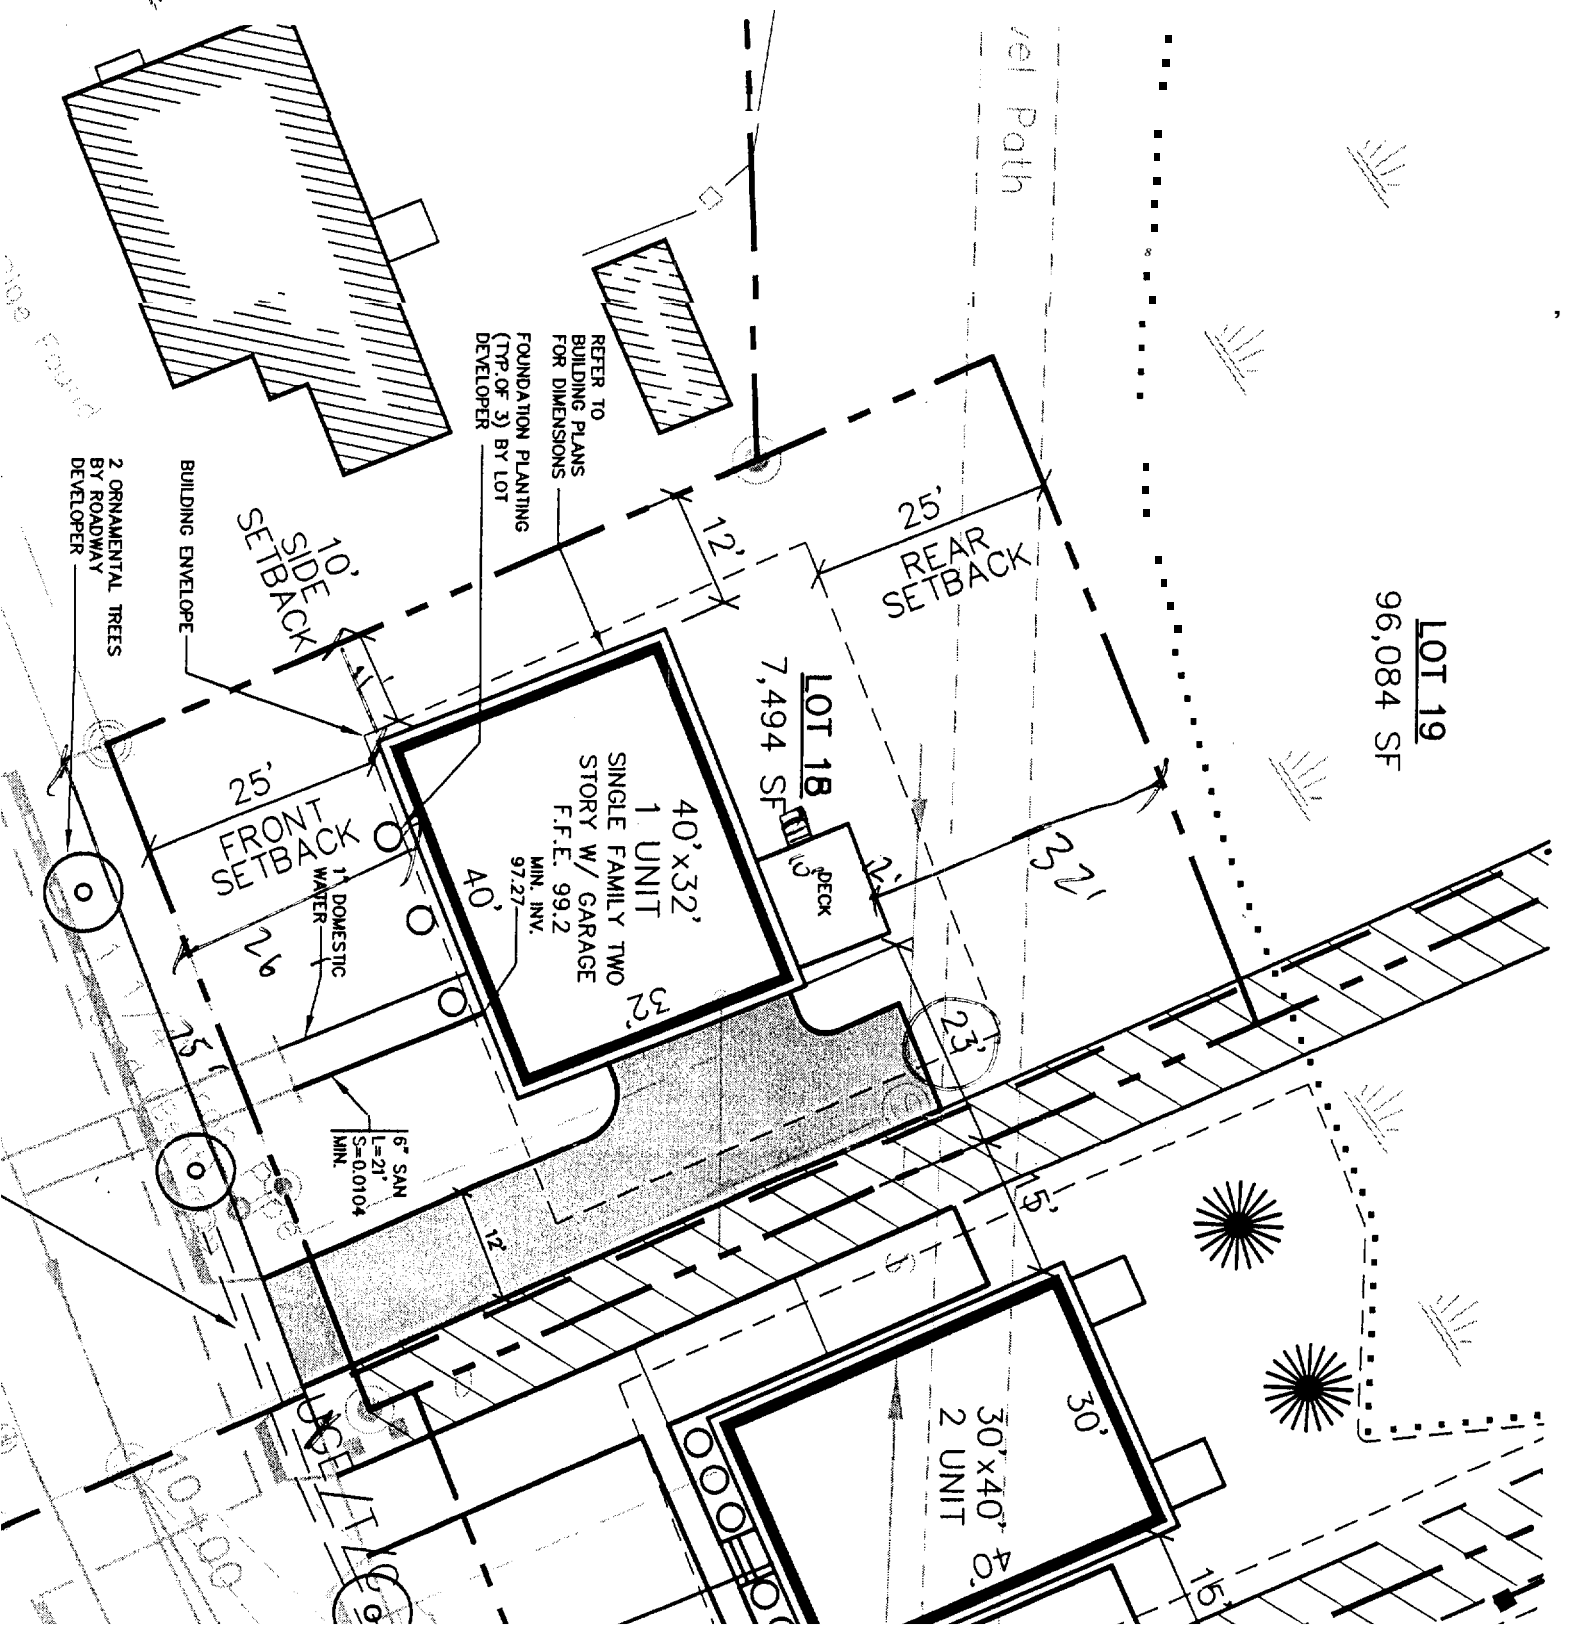

DOUGLAS
E
REYNOLDS
NO. 9868

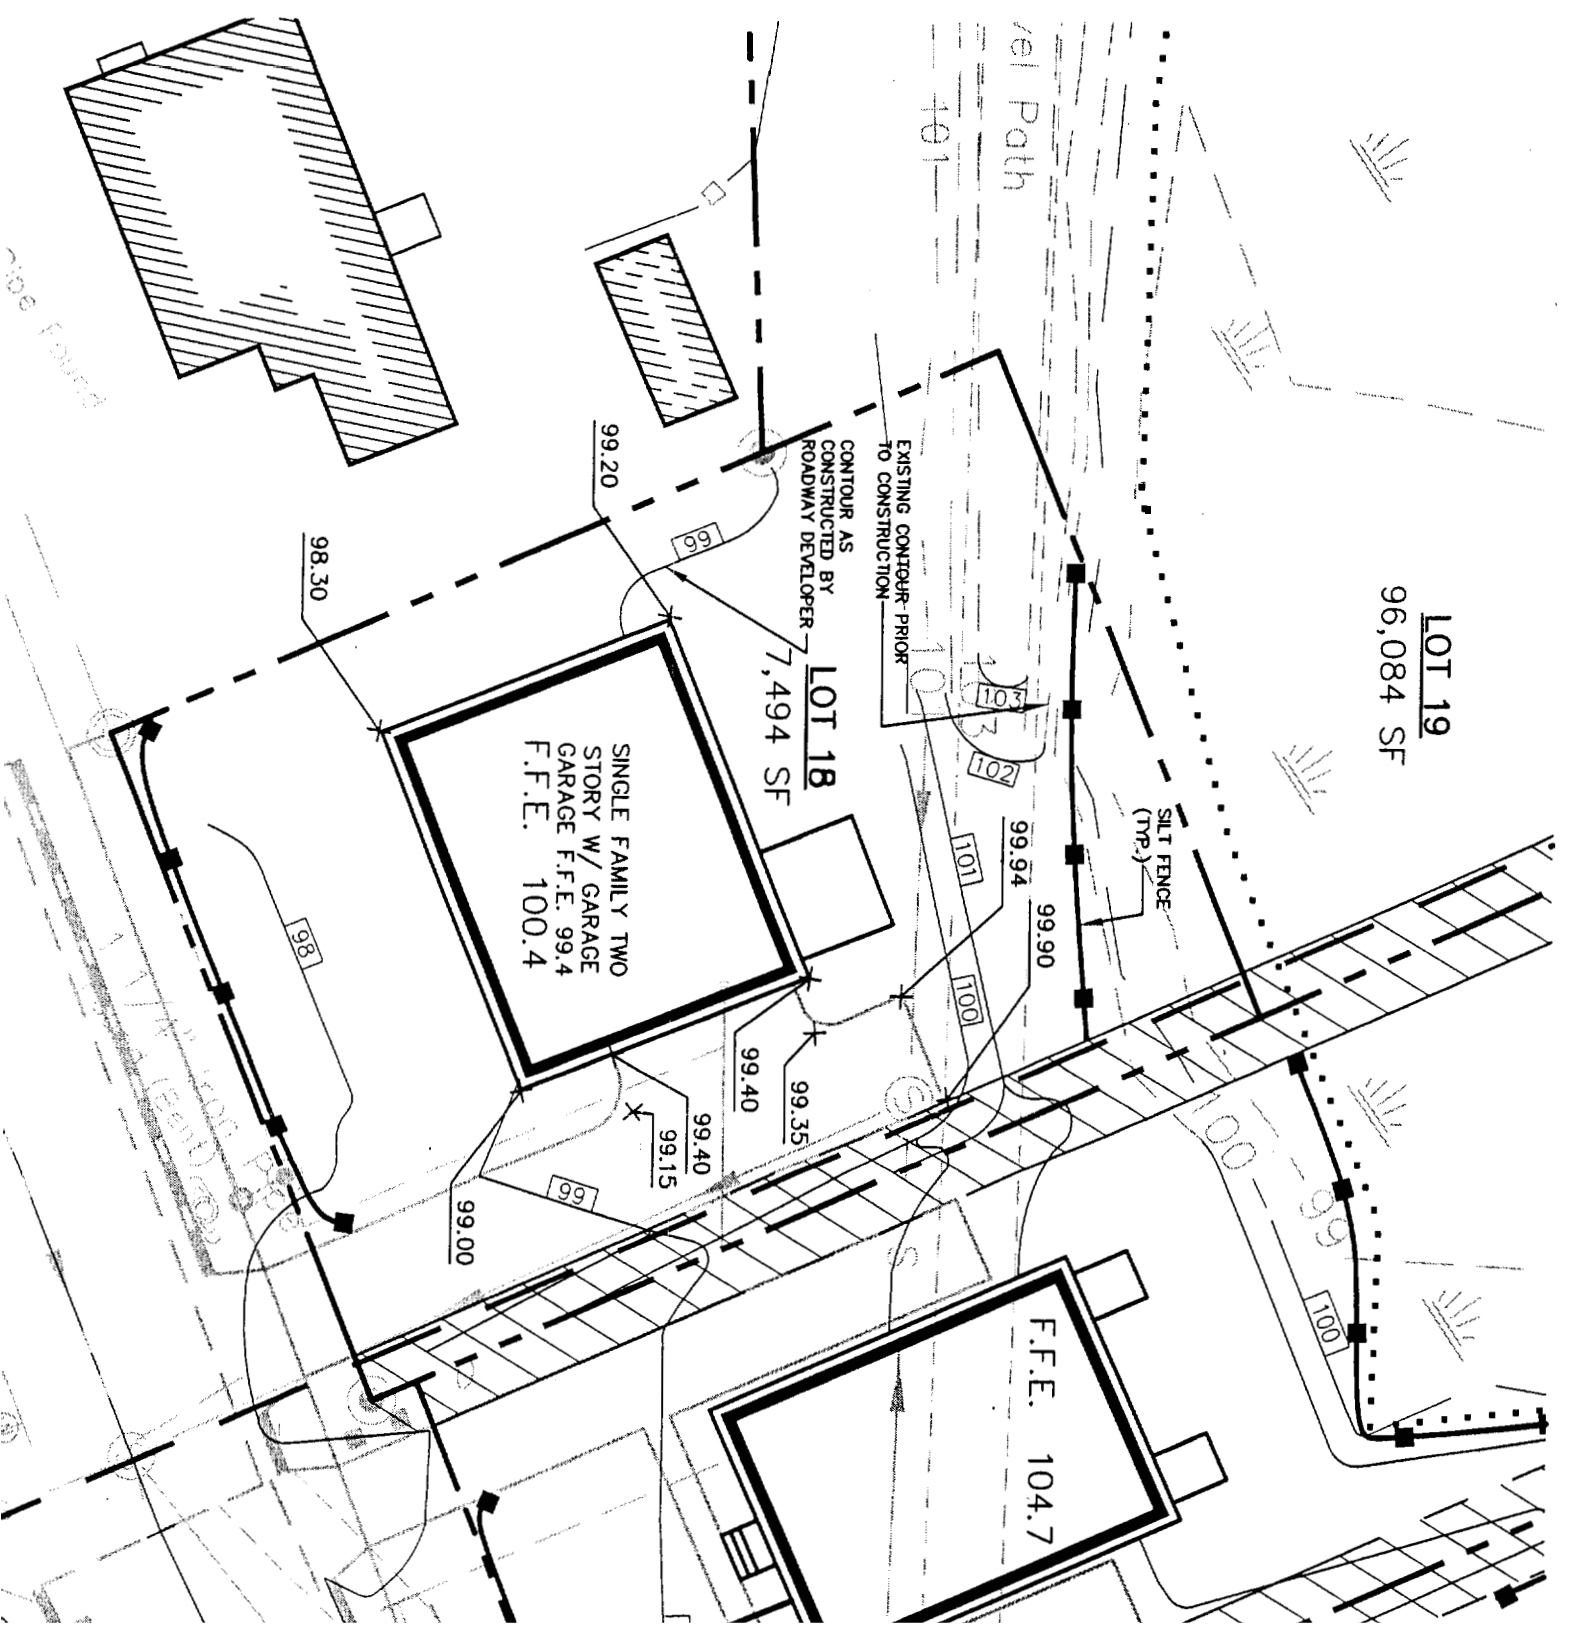

LOT 19
96,084 SF

LOT 18
7,494 SF

SINGLE FAMILY TWO
STORY W/ GARAGE
F.F.E. 99.4
F.F.E. 100.4

F.F.E. 104.7

EXISTING CONTOUR - PRIOR
TO CONSTRUCTION

CONTOUR AS
CONSTRUCTED BY
ROADWAY DEVELOPER

SILT FENCE
(TYP.)

Pipe Found

vel Path

