


EXISTING HOUSE

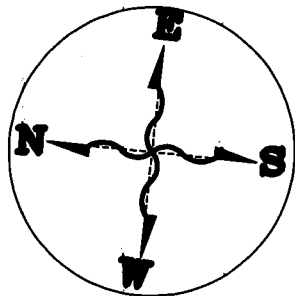

18'-0" x 20'-0" Wood Frame Addition

WINDOW SCHEDULE		
LABEL	ROUGH OPENING	TYPE
3234DH	32 1/2" x 34 1/2"	VINYL DOUBLE HUNG WINDOW
2745DH	27 1/2" x 45 1/2"	VINYL DOUBLE HUNG WINDOW
3354DH	33 1/2" x 54 1/2"	VINYL DOUBLE HUNG WINDOW

DOOR SCHEDULE			
LABEL	ROUGH OPENING	TYPE	LOCATION
3068	38 1/2" x 82 1/2"	1/2 LITE	MAIN ENTRY DOOR
3068	38 1/2" x 82 1/2"	FULL LITE	SIDE DOOR(S) OFF OF MAIN ROOM
6068	74 1/2" x 82 1/2"	15 LITE	DOUBLE FRENCH DOOR

ALL STAIRS: **R 311.7**
 Maximum Rise: 7 3/4"
 Minimum Run: 10"
 Min./Max. Nosing: 3/4" / 1 1/4"

DRAWING INDEX			
Page#	Description of Drawings	Page#	Description of Drawings
1	3-D Building Perspective Views/Cover Sheet	4	Detailed Floor Plan
2	2-D Building Elevations	5	2-D Foundation Plan
3	Site	6	Building Cross-section

Saturday, March 15, 2014

HARLOW HOME DESIGN

Project: Sarnacki - Buchanan Description: Building Addition Floor Plan
 Page #: 4 Scale: 1/4" = 1'-0" (11" x 17")
 C:\DataCAD 12\Drawings\Harlow Home Design\Client Custom Plans\Sarnacki-Buchanan.aec

