


ZONING REGULATIONS

- ZONE:** R-3
- MINIMUM LOT SIZE:** 6,500 S.F.
- MINIMUM LOT WIDTH:** 75 FEET
- MINIMUM STREET FRONTAGE:** 50 FEET
- MINIMUM FRONT YARD SETBACK:** 25 FEET OR AT MIN. 75' LOT WIDTH
- MINIMUM REAR YARD SETBACK:** 25 FEET
- MINIMUM SIDE YARD SETBACK:** 16 FEET (FOR 2½ STORY DWELLING)
8 FEET (FOR 1½ STORY DWELLING)

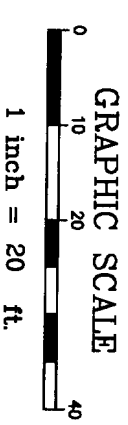

DH
Deluca-Hoffman Associates, Inc.
 778 MAIN STREET, SUITE 8
 SOUTH PORTLAND, ME 04106
 207.775.1121
 WWW.DELUCAHOFFMAN.COM

DRAWN:	LECL	DATE:	APRIL 2006
DESIGNED:	DDA	SCALE:	1" = 20'
CHECKED:	DDA	JOB NO.:	2459.02
FILE NAME:	245902-LOTS		

RUBY LANE
PORTLAND, MAINE

LOT 5 LAYOUT & UTILITIES

FIGURE
5-A