
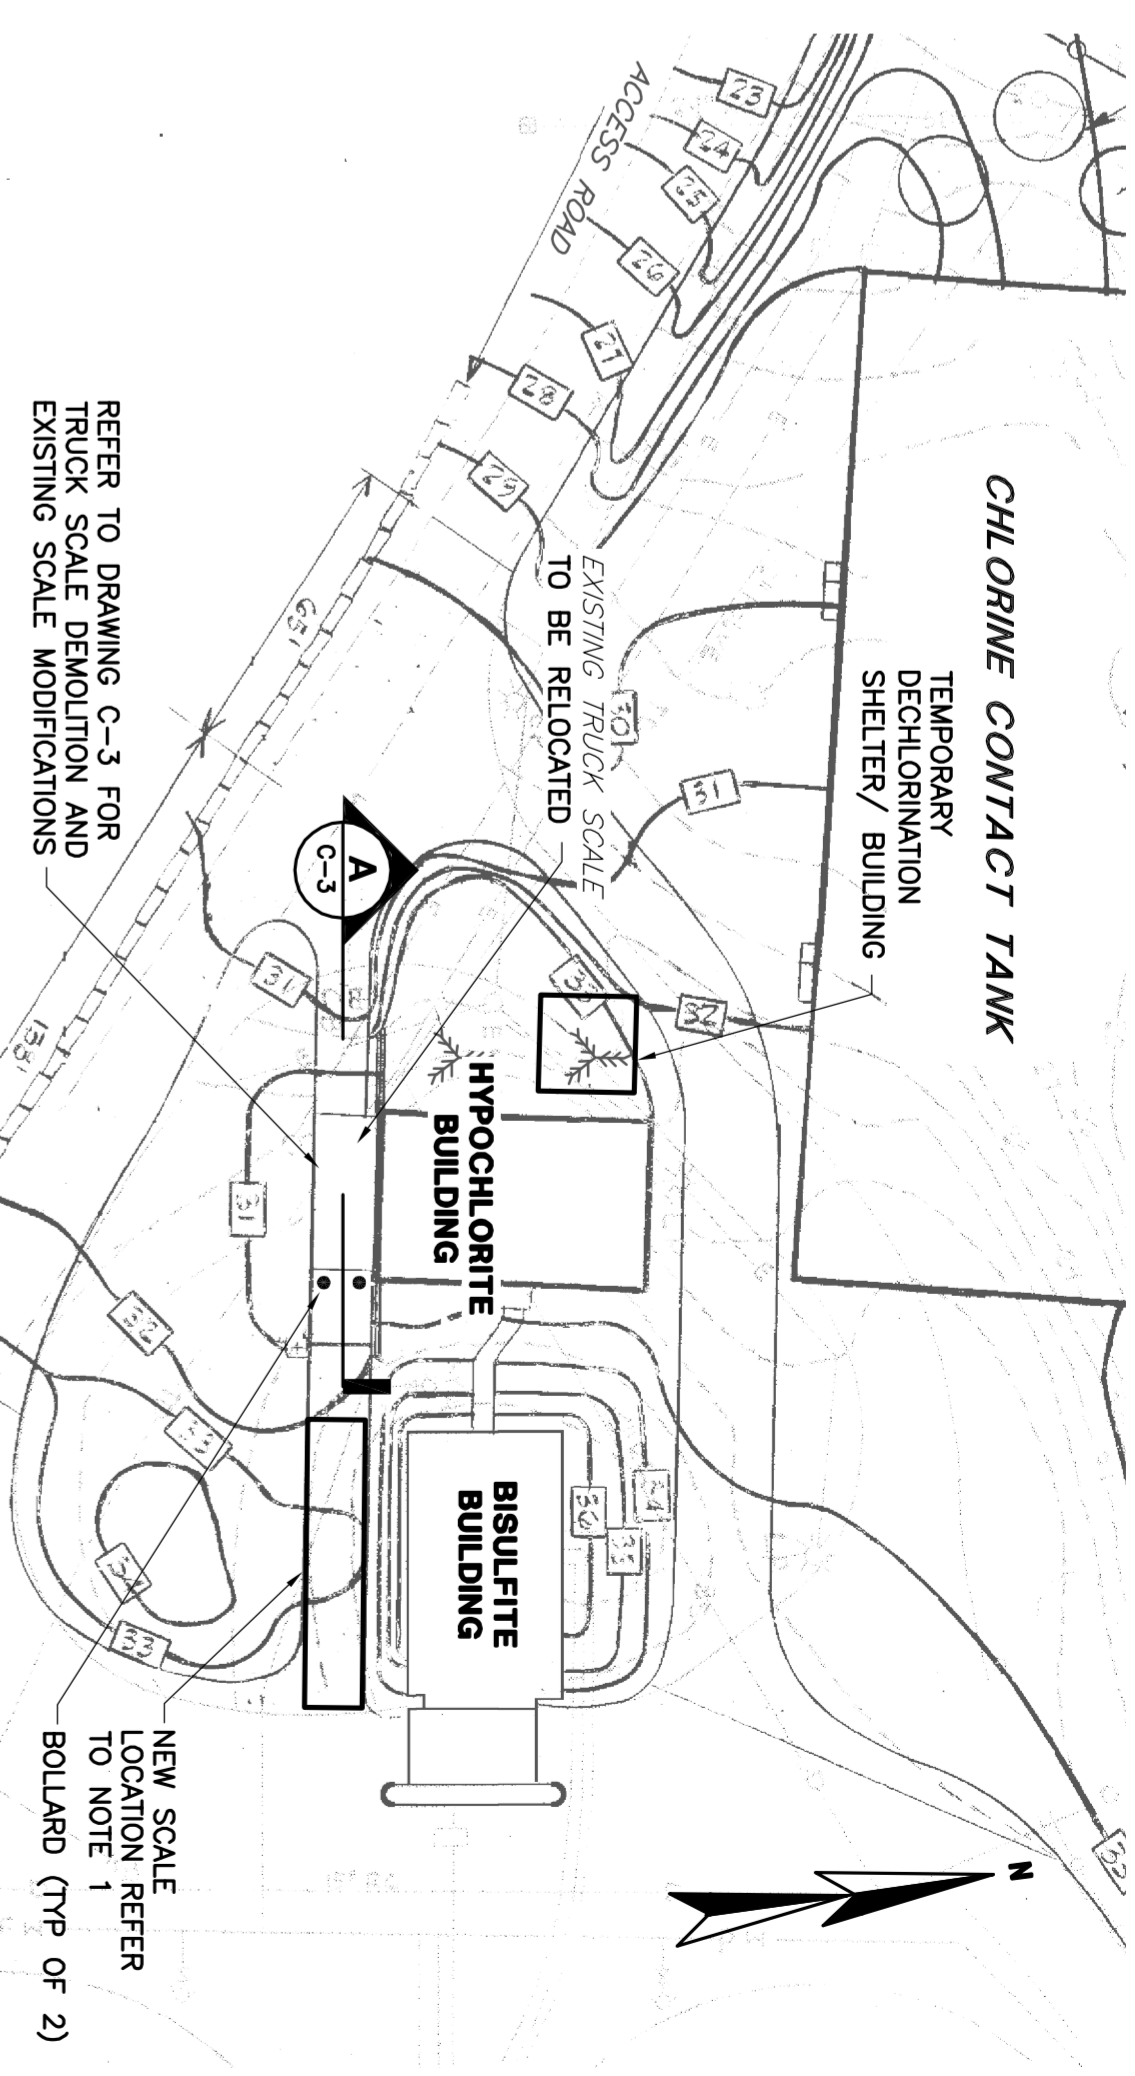


CIVIL LEGEND

EXISTING


PROPOSED

- 7-2 — CONTOUR
- 124.6 — BUILDING
- 132.5 — GRADE SPOT ELEVATION
- X — PIPE INERT ELEVATION
- INV. XX.XX — CHEMICAL MANHOLE
- 6"XX — PIPING
- 6"XX — PIPING TO BE ABANDONED

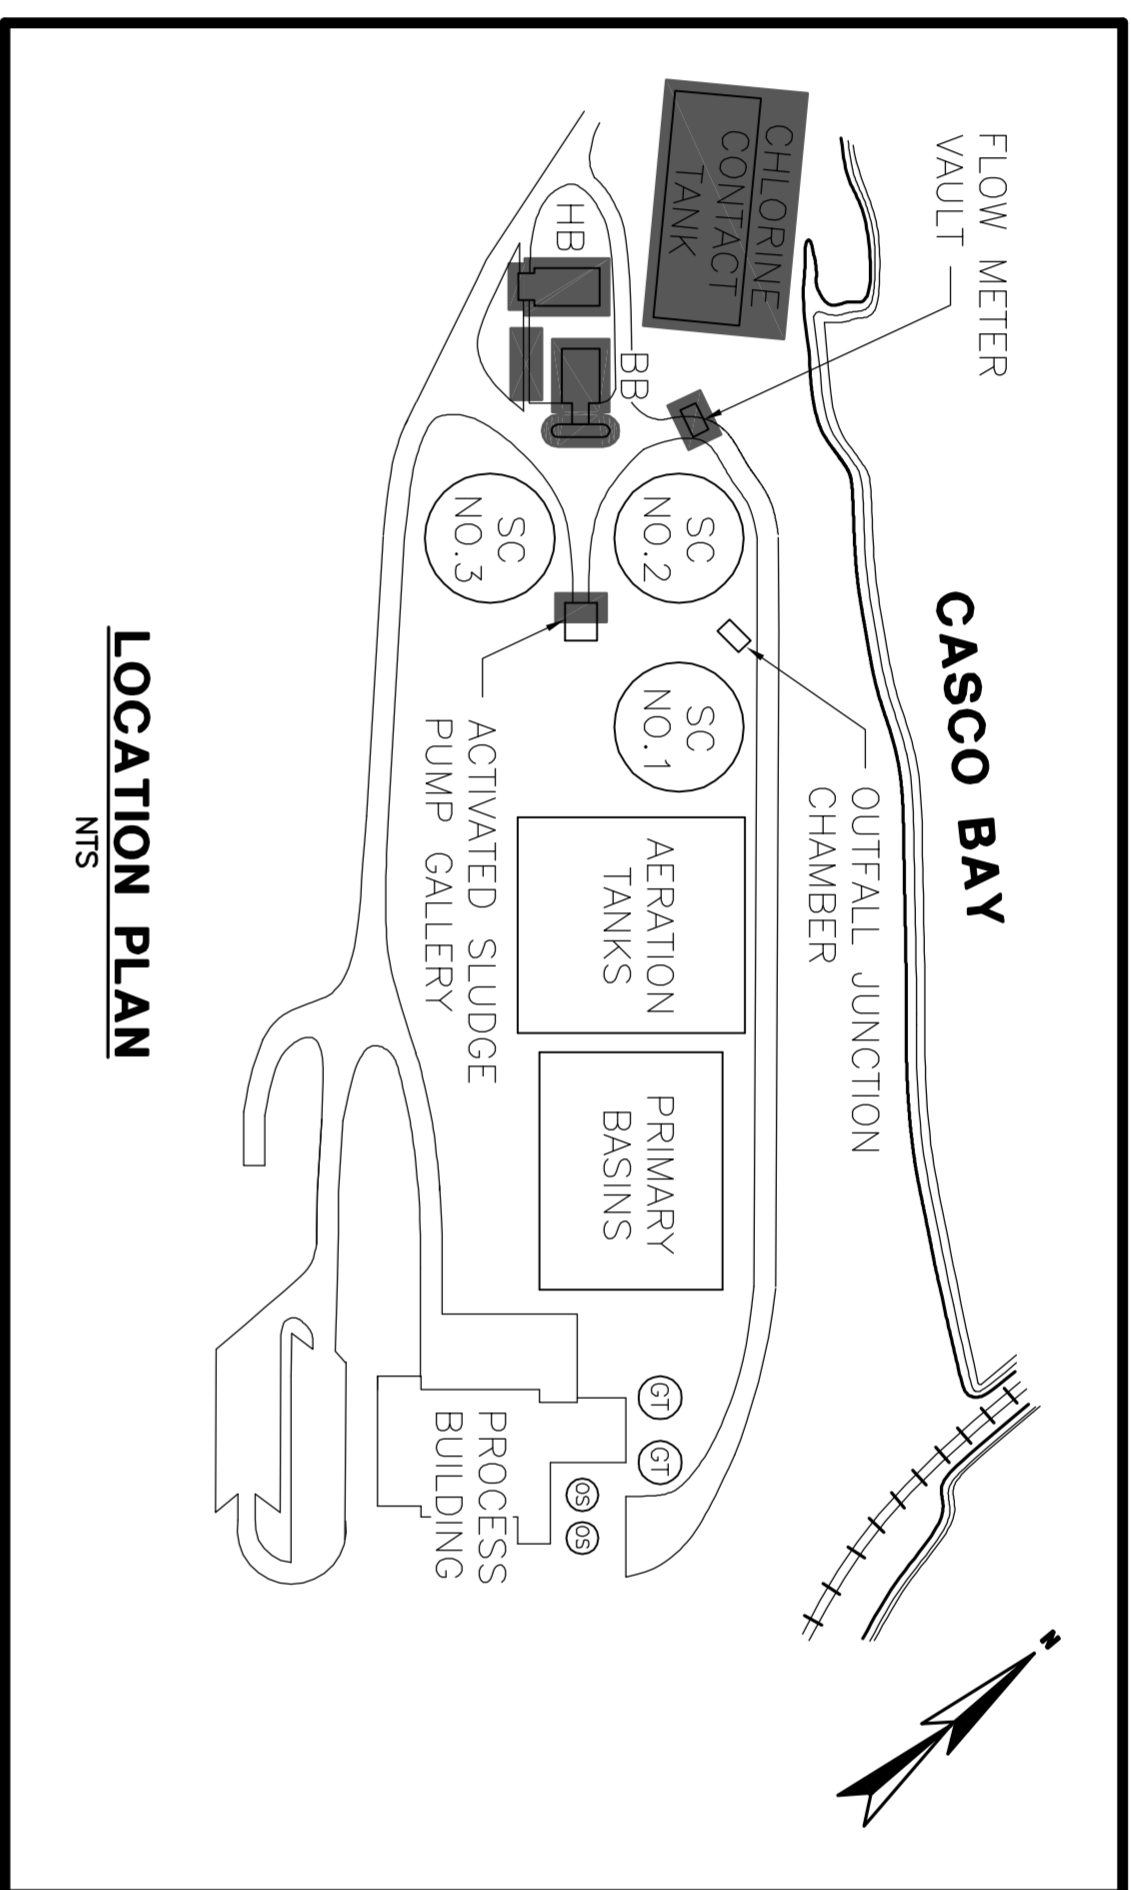

CHLORINE CONTACT TANK

FOR CONTINUATION OF PIPING ON THE CHLORINE CONTACT TANK REFER TO DRAWING PR-7

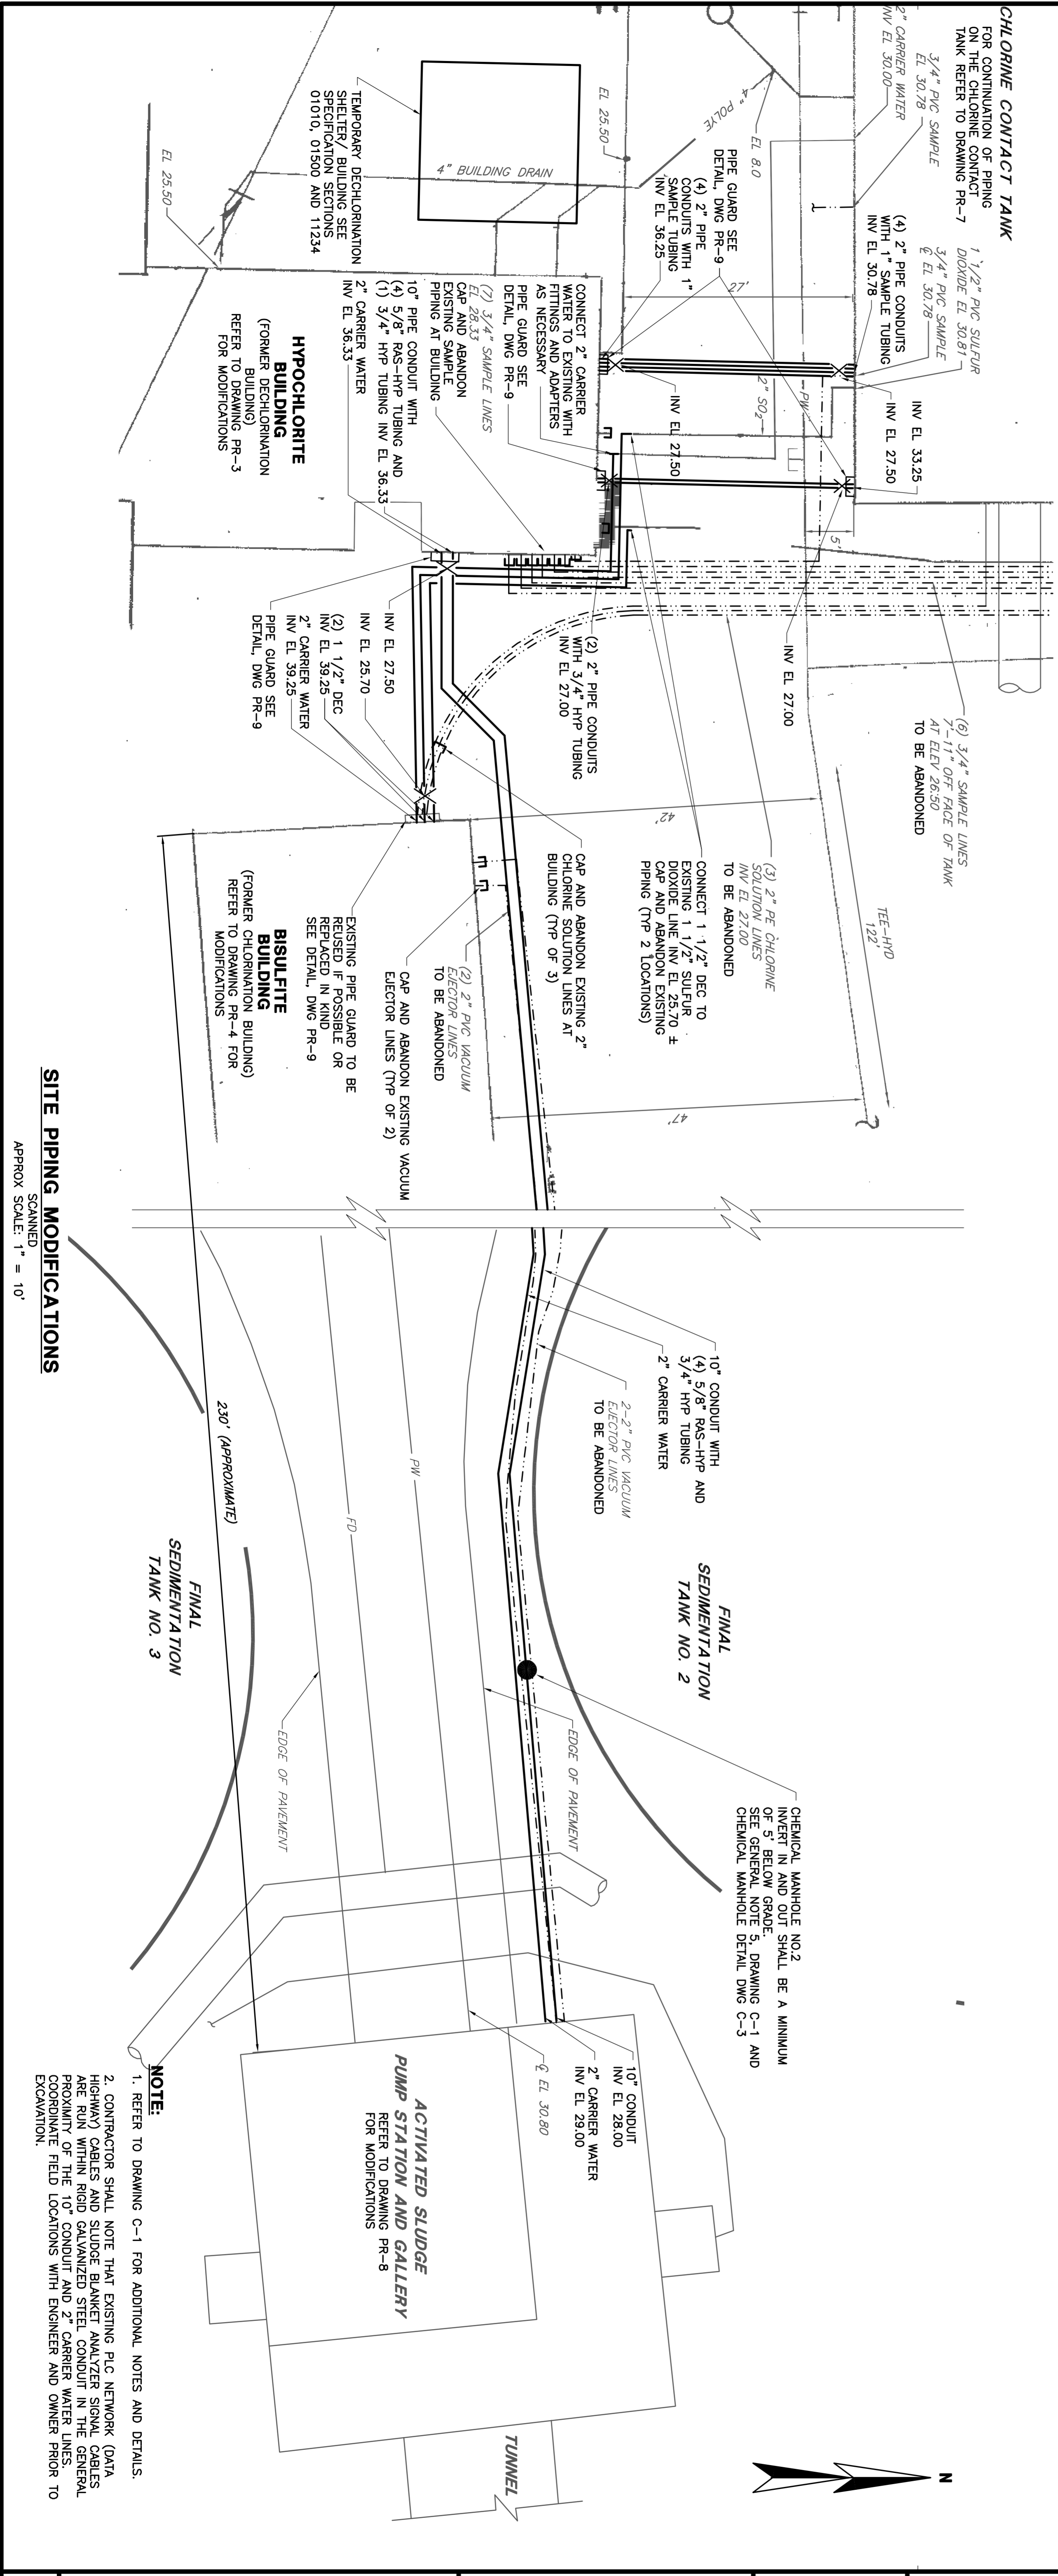

SITE MODIFICATIONS

NOTE: 1. LOCATION OF TRUCK SCALE TO BE FIELD LOCATED.

SCANNED APPROX SCALE: 1" = 40'

PORTLAND WATER DISTRICT
 PORTLAND, MAINE
EAST END WWTF DISINFECTION AND DECHLORINATION SYSTEMS UPGRADE

SITE MODIFICATION PLANS



DRAWN BY SAL
 CHECKED BY DWS/PFB
 DATE 2-18-05
 APPROVED BY PFB
 DATE 2-18-05
 BOOK NO. -
 PROJECT NO. 10301C
 SCALE AS NOTED

NO.	REVISIONS	APP'D	DATE	PROGRESS PRINTS
1				ISSUED FOR REVIEW: 12-15-04
2				ISSUED FOR BIDDING: 2-18-05
3				VAULT LOCATION: FT 56
4				LAST WORKED ON:
5				FILENAME: