


1st Level 26'0" Unit 2

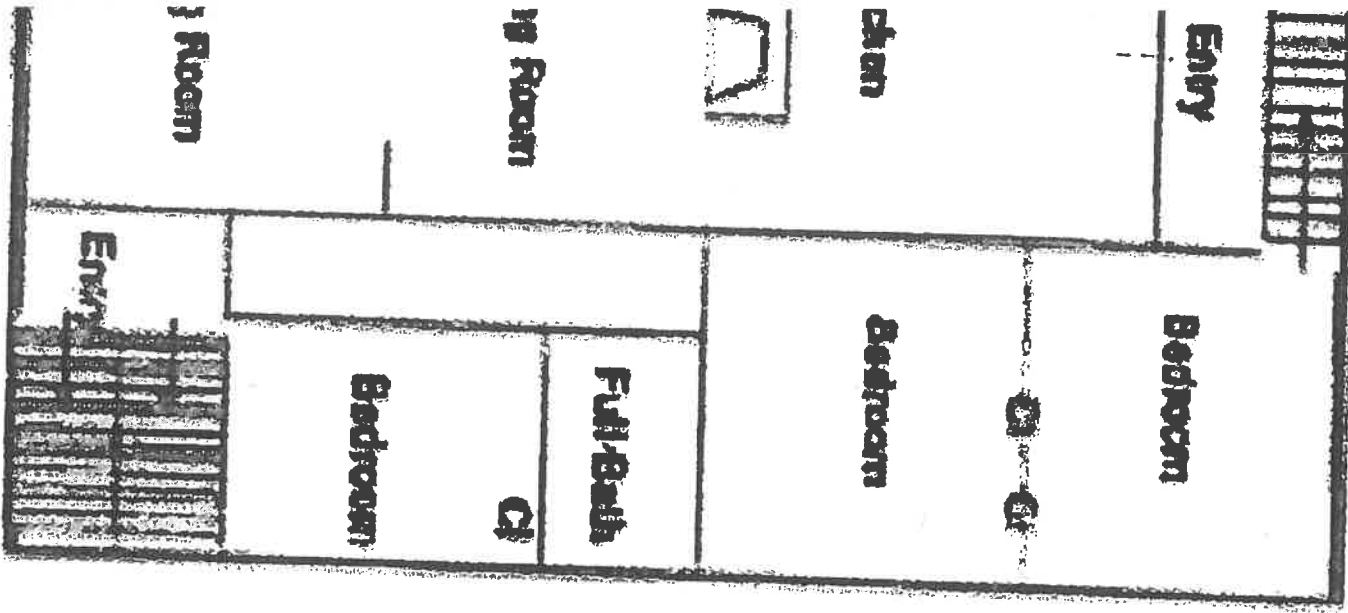

28'0" Second Level

Third Level Unit 2

