


NTS

Common Space
Willow Knoll Subdivision

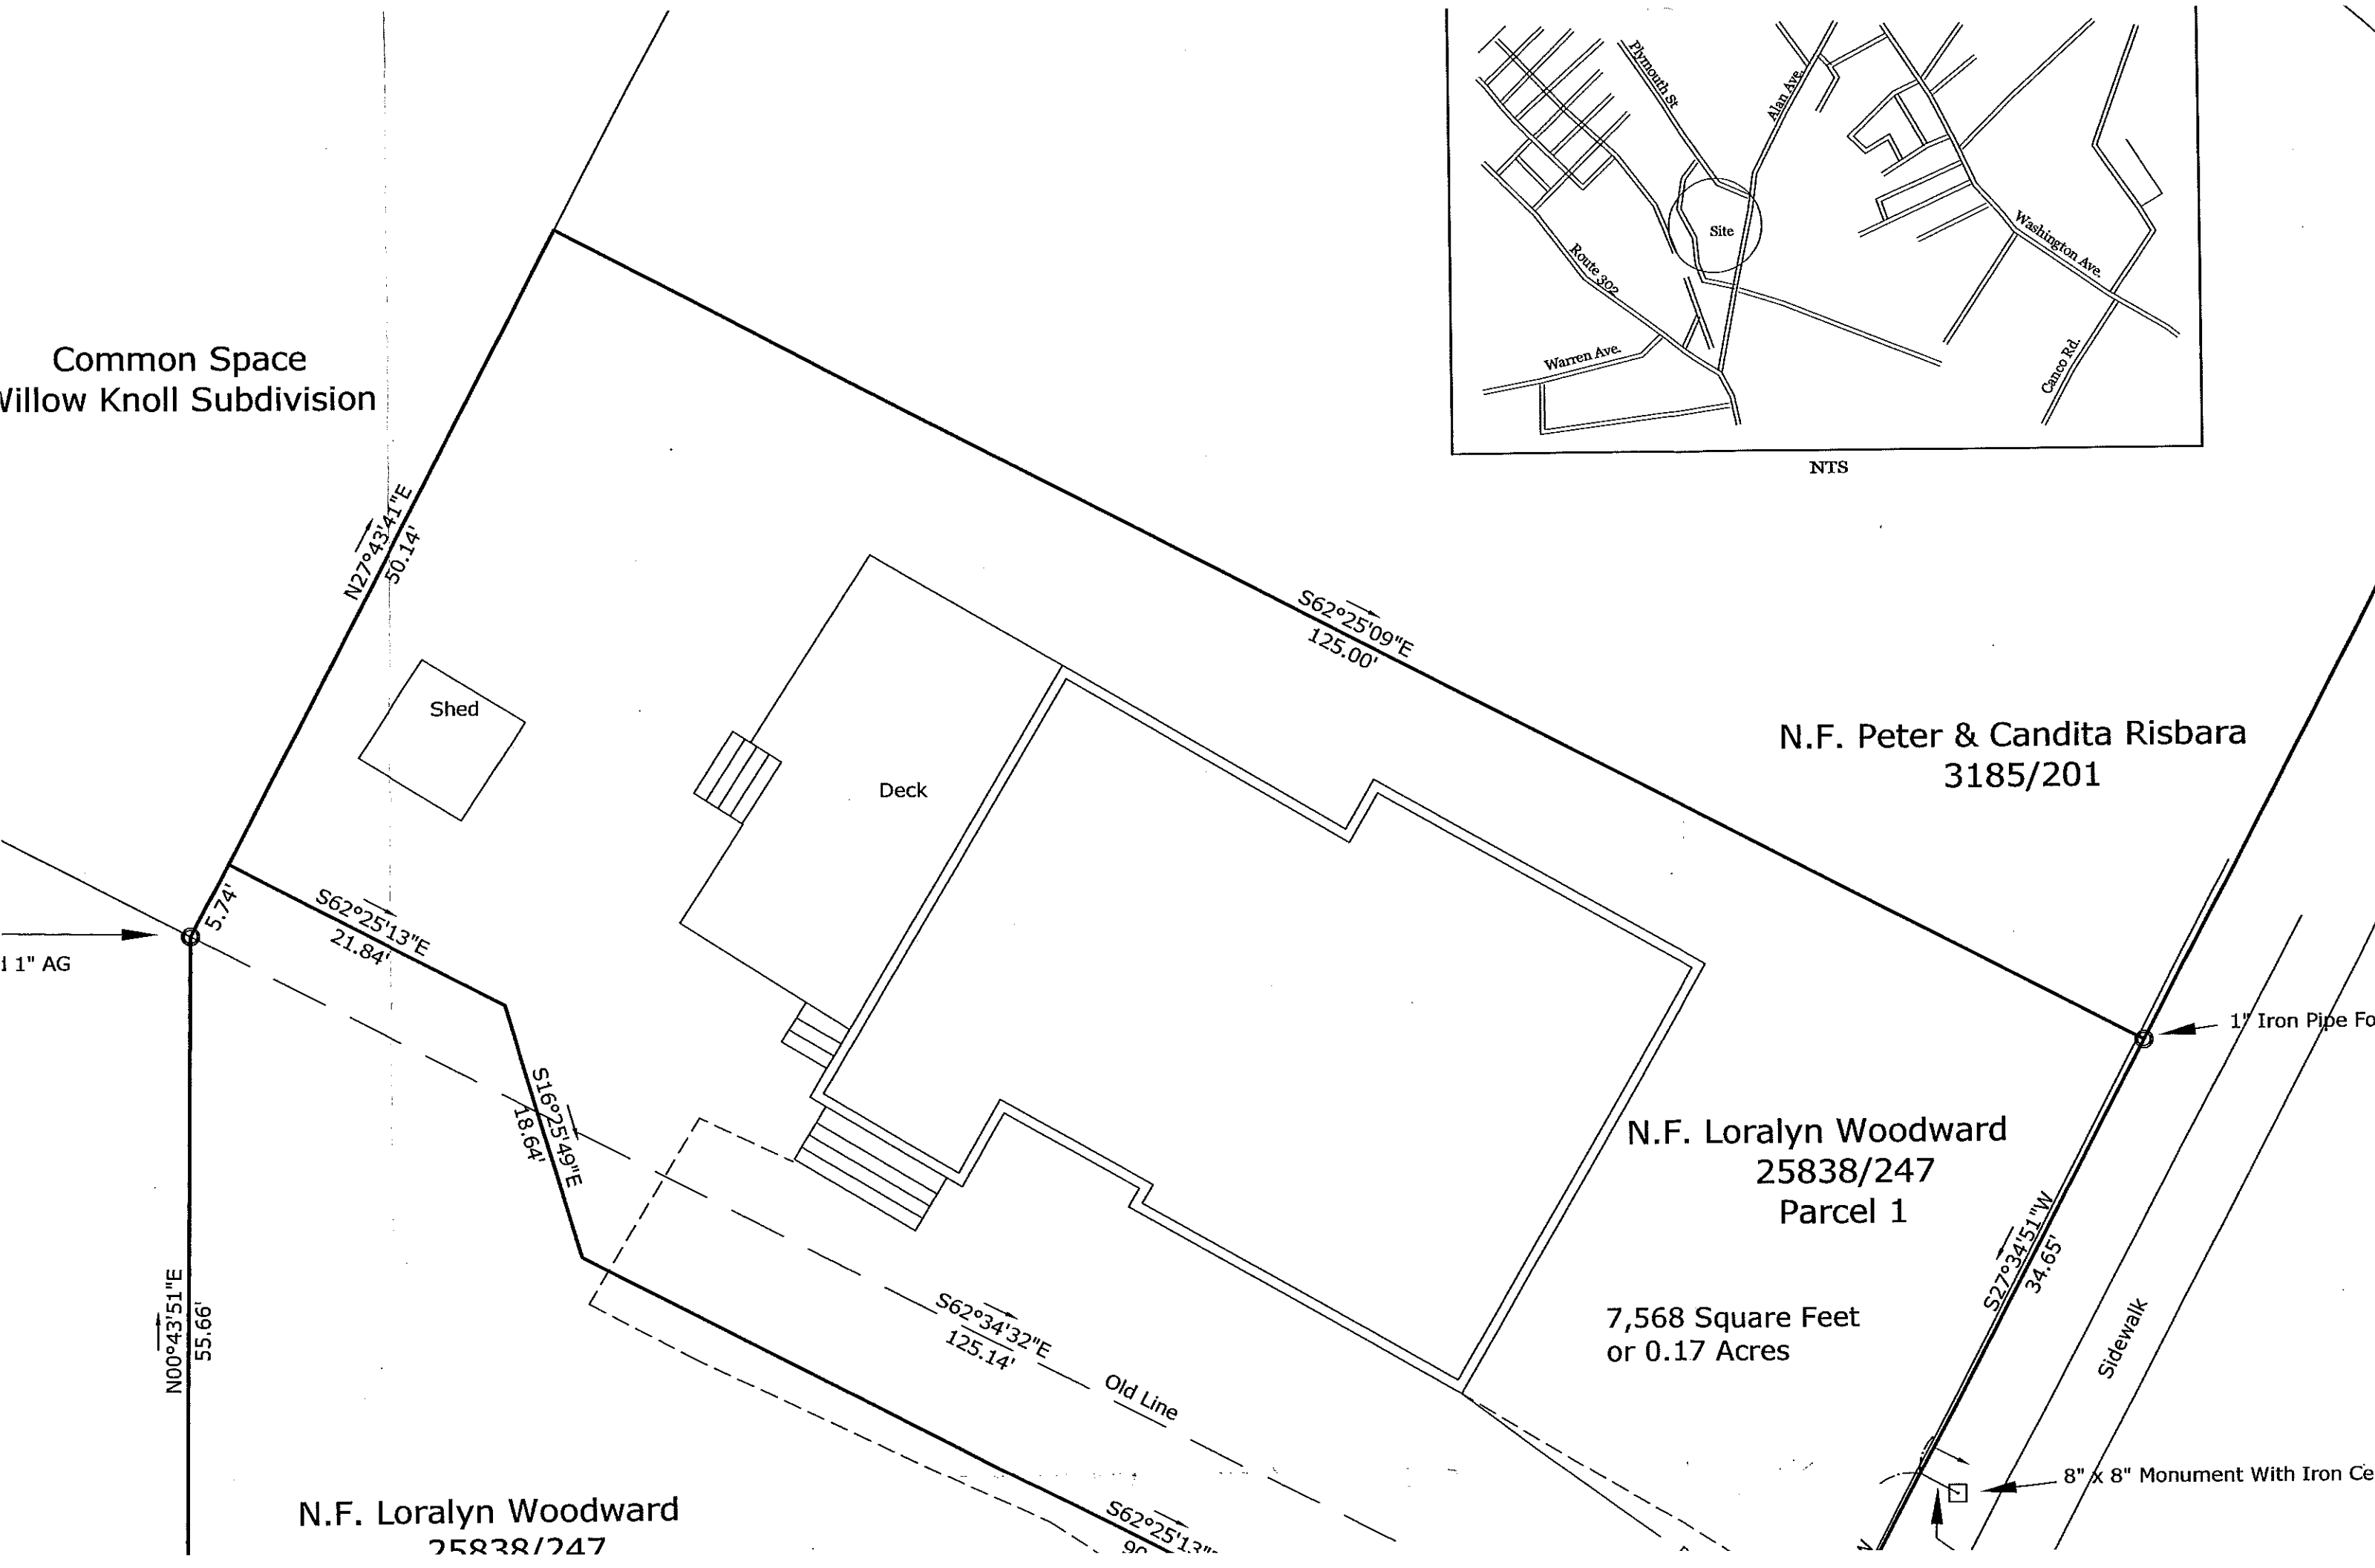

1 1" AG

1" Iron Pipe Fo

8" x 8" Monument With Iron Cer

N.F. Peter & Candita Risbara
3185/201

N.F. Loralyn Woodward
25838/247
Parcel 1

7,568 Square Feet
or 0.17 Acres

N.F. Loralyn Woodward
25838/247

S62°25'13"E
90

& Aimee Umutoni
29

N.F. Loralyn Woodward
25838/247
Parcel 2

N.F. Vanessa & Micaela
27569/214

7,568 Square Feet
or 0.17 Acres

5,012 Square Feet
or 0.11 Acres

Allen Ave.
66' Wide Per n

N00°43'51"E
55.66'

S62°34'32"E
125.14'

S27°34'15"
34'

S62°25'13"E
90.34'

S27°34'47"W
20.89'

1 1/2" Pipe Found 6" AG

Lawn

Paved Driveway

8.00'

N62°25'13"W
100.01'

S27°34'47"W
42.00'

Sidewalk

END

Set With Cap

Pipe Found

nerly

e

