


OPENING SCHEDULE			
PRODUCT CODE	COUNT	EGRESS	
NUDH 30310	1	No	

AREA SCHEDULE		
NAME	AREA	
FIRST FLOOR (ADDITION)	294 sq. Ft.	
DECKS/PORCHES	255 sq. Ft.	

REVISION SCHEDULE		
NUMBER	DATE	REVISION NOTE
1	1-9-2011	CHANGED ENTRY DOOR IN KITCHEN TO 48" OPENING REARRANGED KITCHEN LAYOUT CHANGED ADDITION PORCH TO SMALLER FOOTPRINT MADE ADDITION PORCH ROOF GABLED
2	1-10-2011	EXPANDED ADDITION TO 28' WIDE CHANGED PORCH ON FRONT OF ADDITION TO 4' WIDE EXPANDED STORAGE AREA TO 10' WIDE CHANGED ADDITION ROOF PITCHES TO MATCH EXISTING CHANGED CLOSET AND LAUNDRY AREA TO ALLOW ACCESS TO COLD STORAGE ADDED DOOR TO COLD STORAGE FROM OUTSIDE ADDED TUB TO DOWNSTAIRS BATHROOM

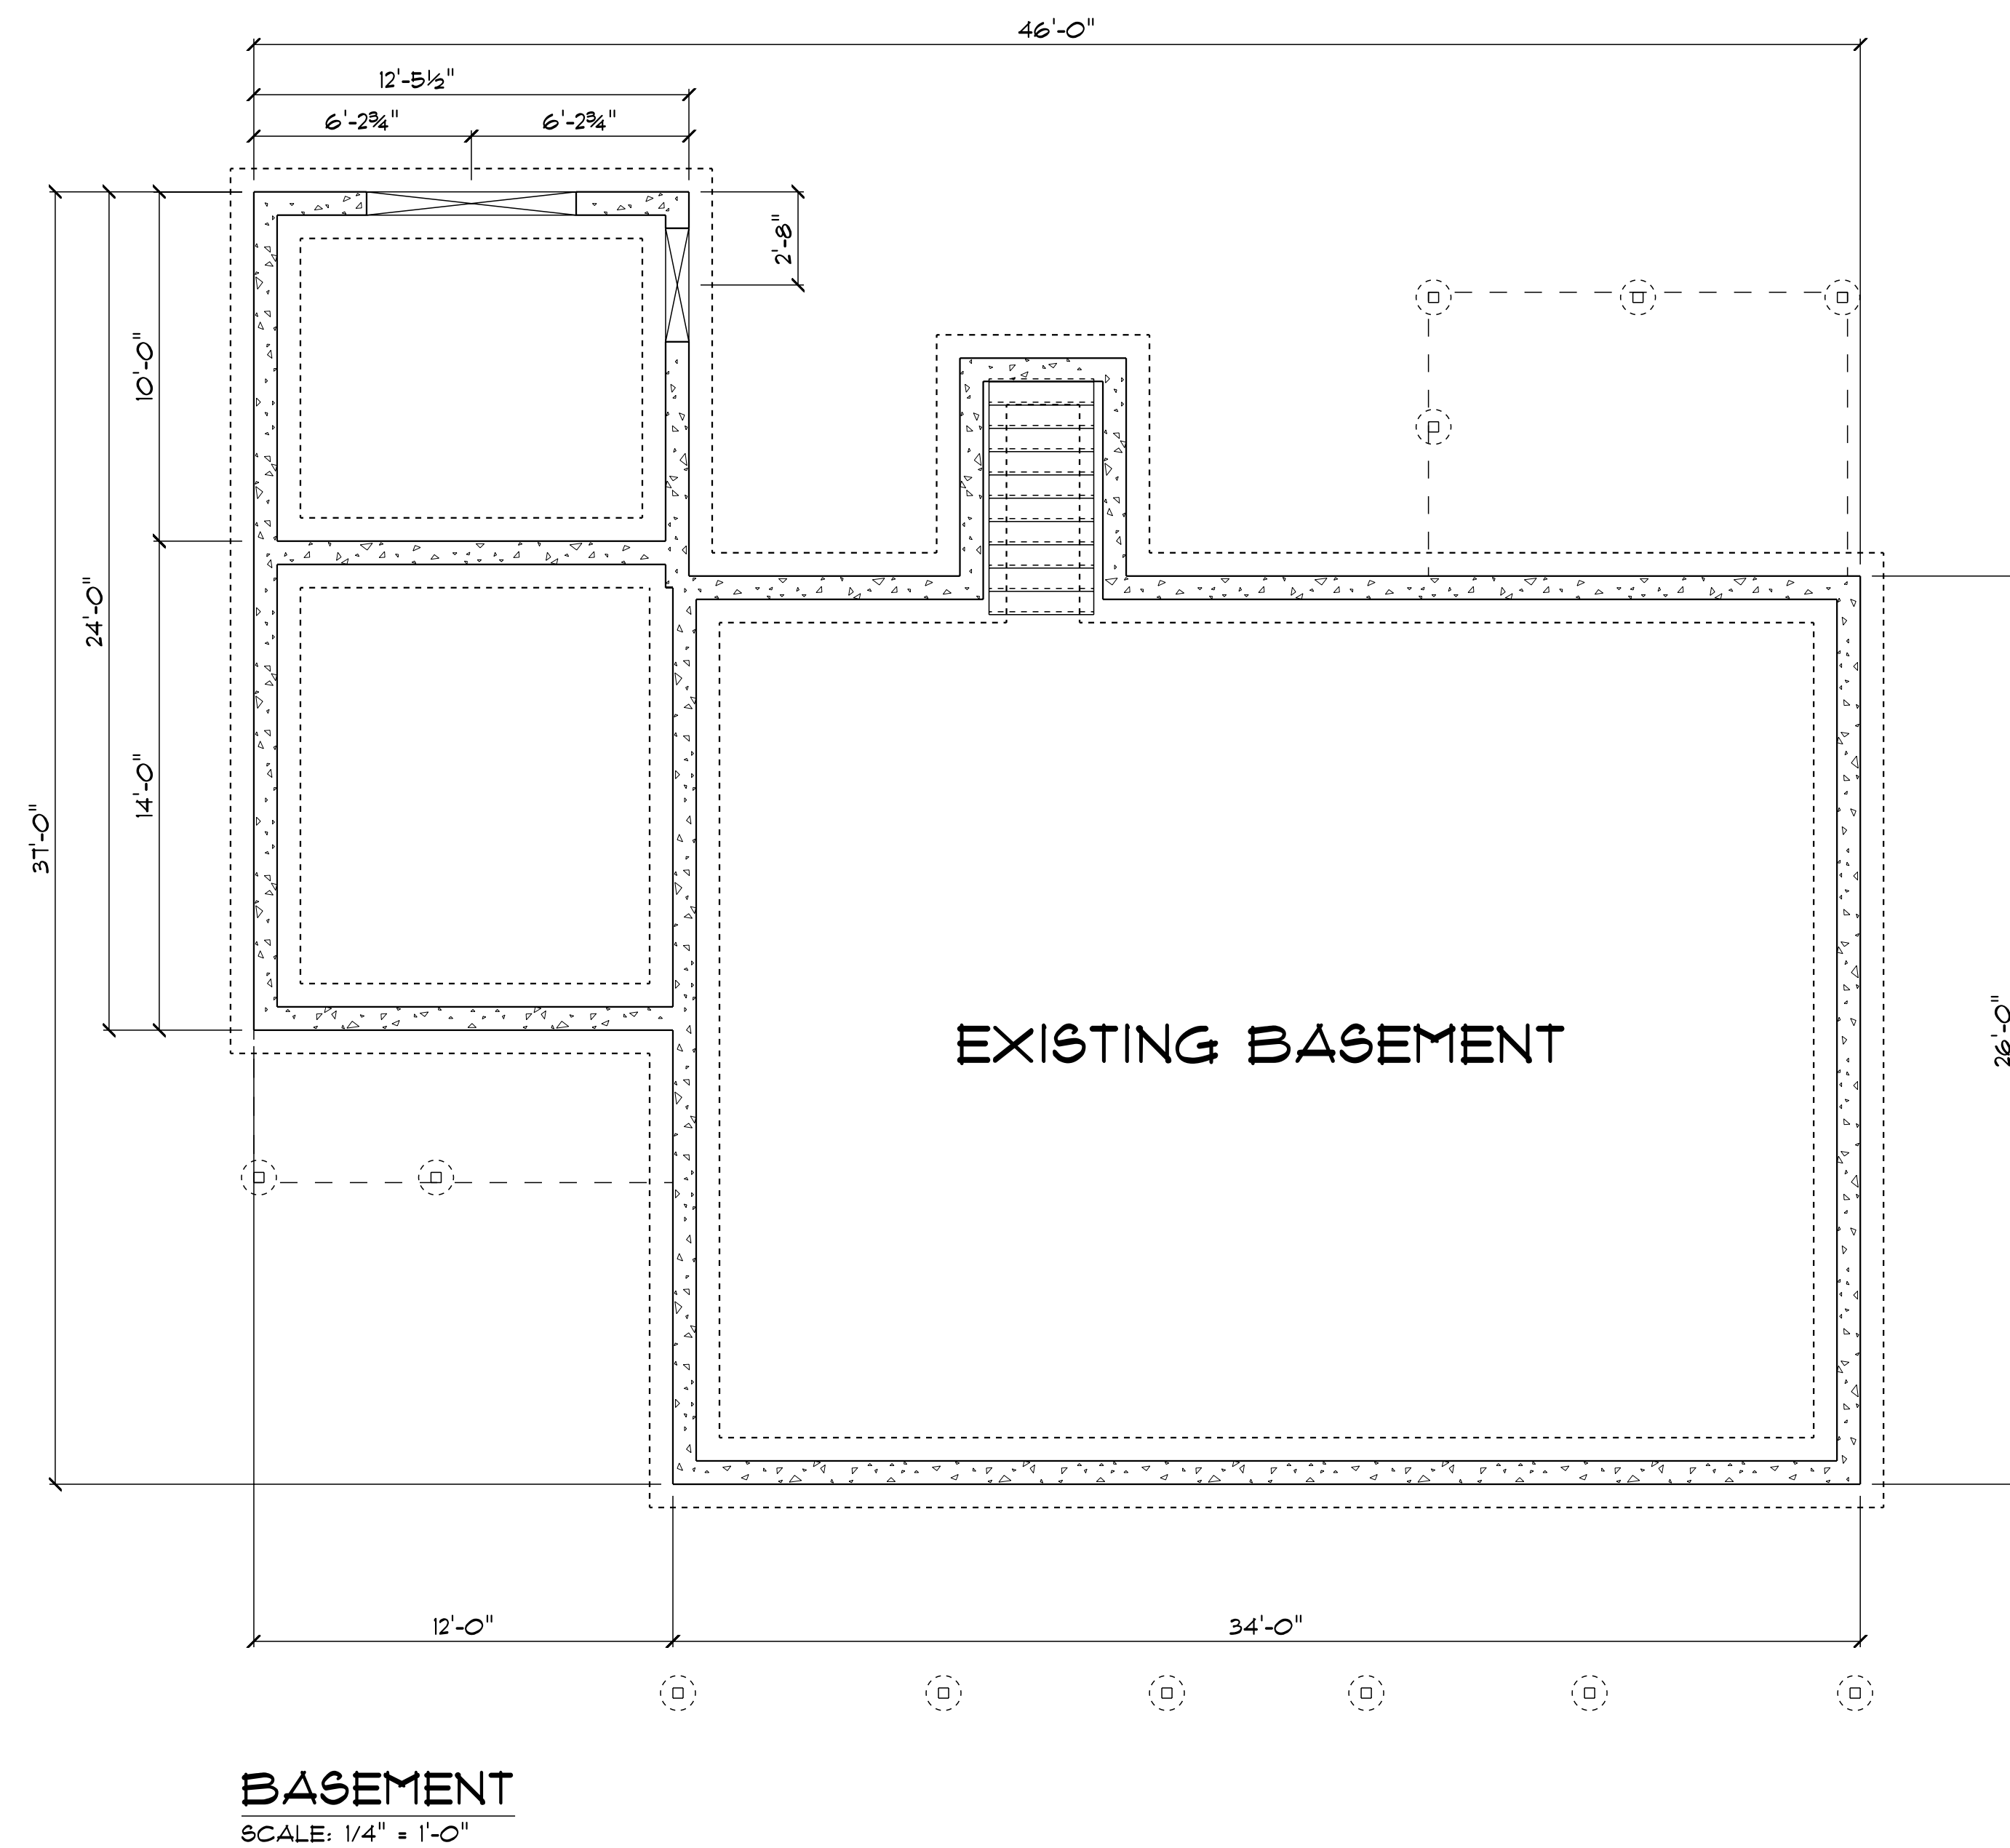

DRAWINGS ARE PROVIDED BY HAMMOND LUMBER COMPANY AS A SERVICE TO OUR CUSTOMERS. THE INFORMATION PRESENTED IN THESE DRAWINGS IS NOT PREPARED OR REVIEWED BY A REGISTERED ARCHITECT OR ENGINEER. THE INFORMATION PRESENTED IN THESE DRAWINGS IS FOR ILLUSTRATIVE PURPOSES ONLY. THE INFORMATION PRESENTED IN THESE DRAWINGS IS NOT TO BE USED AS A BASIS FOR CONSTRUCTION AND HAMMOND LUMBER COMPANY DISCLAIMS ANY RESPONSIBILITY IF THEY ARE SO USED.

DATE	1-9-2011	DESCRIPTION	16-2011
DATE	1-10-2011	DESCRIPTION	16-2011
DATE	1-10-2011	DESCRIPTION	16-2011
DATE	1-10-2011	DESCRIPTION	16-2011

Wednesday, January 11, 2011
SCALE: AS NOTED
DRAWING: AD10056
1 OF 4

NAU
FLY
POR

APPLEBEE ENTERPRISES
RUBY LANE RESIDENCE
12 x16 ADDITION
PORTLAND

