




## SHED SPECIFICATIONS

730 PORTLAND RD.

SACO, MAINE 04072

(207) 541-9043

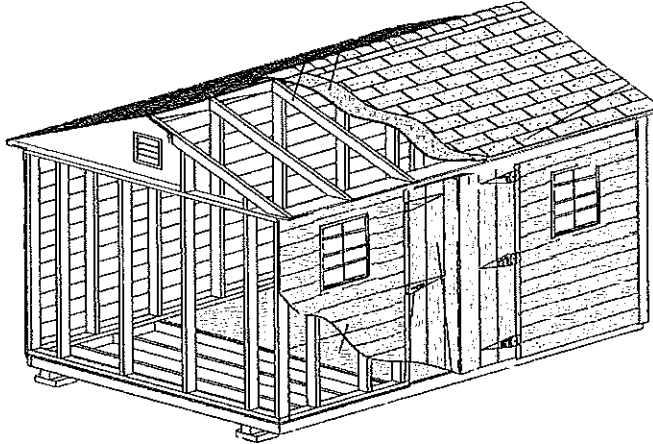

10x12

### Shed Happens, Inc. shed specifications:

- 4"x 4" Pressure Treated Skids
- 6' + 8' wide sheds have 2"x 4" Pressure Treated Floor Joists
- 10' wide sheds have 2"x 6" Pressure Treated Floor Joists
- ¾" LP Shed ProStruct Tongue and Groove Flooring
- 2"x4" walls and roof framing 16" On Center
- Metal Wall bracing in all pine board sheds
- Collar ties on 10' wide sheds, 4' On Center
- 7/16" LP Roof and Wall Sheathing
- 35 year Architectural Roof Shingles
- Aluminum Drip edge on all rakes and eaves
- 12" Acorn Door Hinges
- (2) 8"x8" square aluminum gable vents (pine)
- Aluminum Gable End Vents(both sides)