


Side elevation

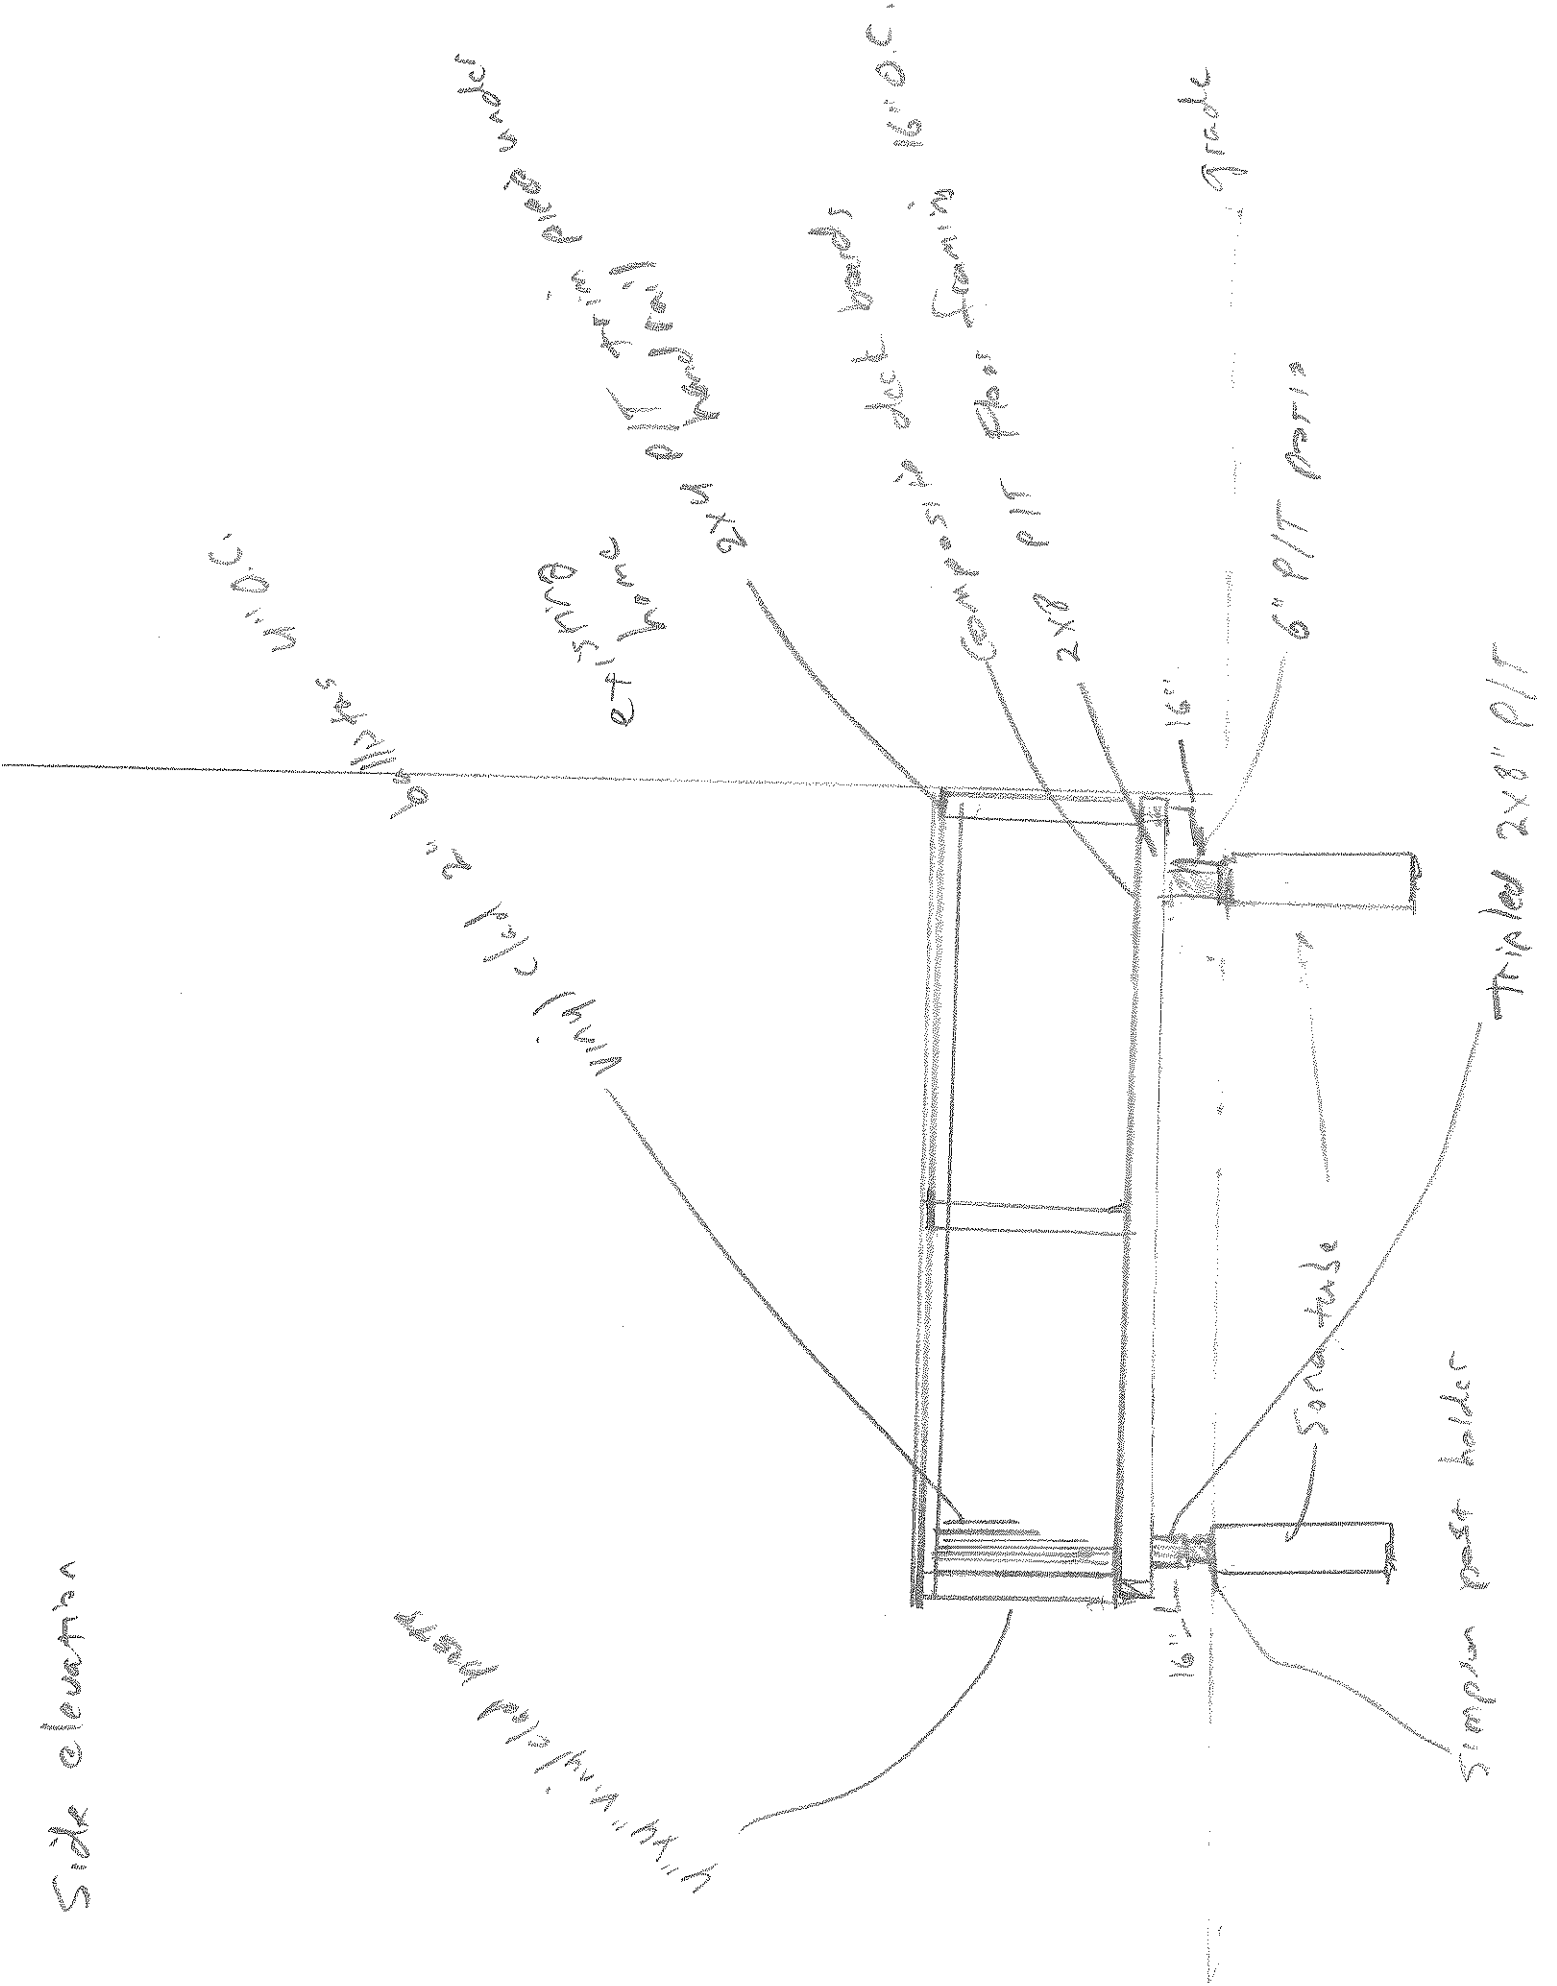

Wing) cl'd 2x8

2x10 W.C.

2x12 Plywood 16" O.C.

Composite deck boards

16" O.C.

2x8 P/T Floor Joists 16" O.C.

Grade

6" P/T Post

Tripled 2x8" P/T

Sond tube

Simpson post holder