


PATHS BUILDING 'B'

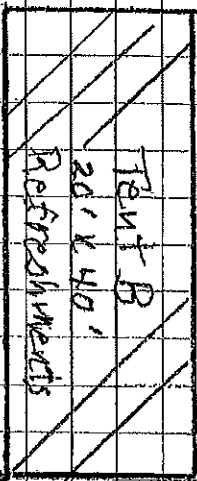


Asphalt

PATHS / CRHS BUILDING 'A'

May 18, 2017

Asphalt

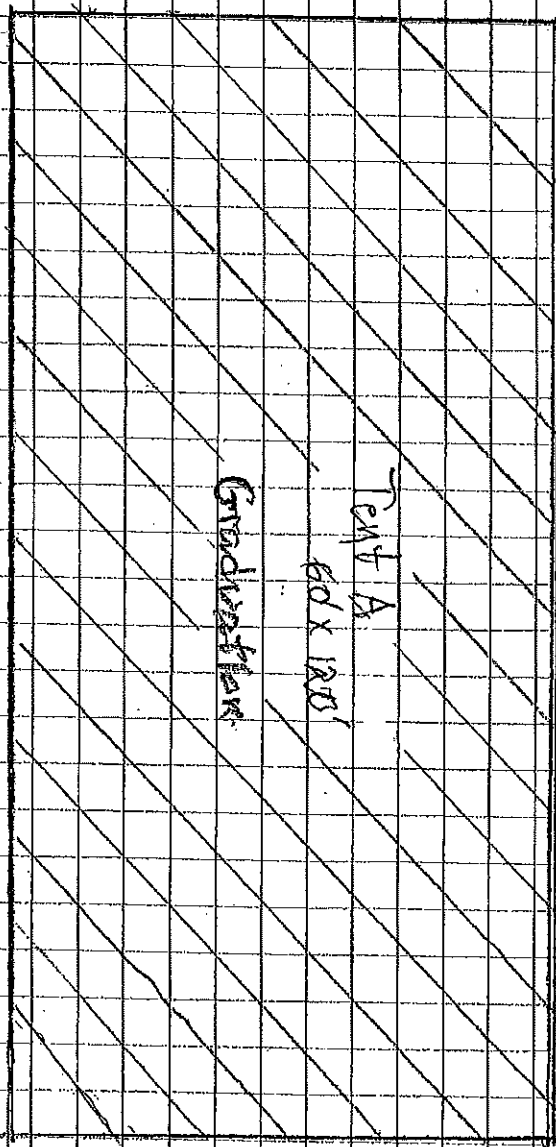

DRIVERSWAY
TO
ALLEN AVE

1/4" = 5'

N

PATHS / CRHS
1916 ALLEN AVE
(REAR PARKING LOT)