


No.	Date	Description
B		Revision Schedule

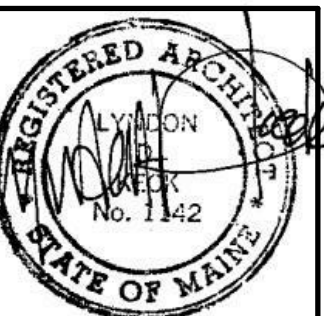

JOB NO.
17056

DRWN. CHK
Checker

SCALE:

ISSUE
02/19/2018

TITLE
Reflected Ceiling
Plans

SHEET
A110



A1 LEVEL 1
1/4" = 1'-0"

- CEILING NOTES**
1. CEILING PLANS DO NOT SHOW EVERY FIXTURE OR COMPONENT. REFER TO ELECTRICAL, PLUMBING, MECHANICAL AND STRUCTURAL DRAWINGS FOR EXTENT OF ALL CEILING PENETRATIONS AND INSTALLATIONS AND COORDINATE PRIOR TO INSTALLATION.
 2. CENTER GRID LAYOUT IN ALL ROOMS UNLESS NOTED OTHERWISE.
 3. ALL COMPONENTS MOUNTED IN OR BELOW A SUSPENDED ACOUSTIC CEILING SHALL BE CENTERED IN THE CEILING TILE OR IN THE 2X2 PORTION OF REGULAR CEILING TILES, UNLESS NOTED OTHERWISE. THIS SHALL INCLUDE, BUT NOT BE LIMITED TO, LIGHT FIXTURES, DIFFUSERS, SPEAKERS, SMOKE DETECTORS, AND SPRINKLER HEADS.
 4. PRIOR TO THE INSTALLATION OF CEILINGS, ALLOW FOR AN ABOVE-CEILING INSPECTION OF COMPONENTS THAT WILL NOT BE VISIBLE WHEN THE CEILINGS HAVE BEEN INSTALLED, INCLUDING INSPECTION OF FIRE, SMOKE, AND ACOUSTICAL SEPARATIONS.

CEILING TYPES	
C1	24x24 ACT SYSTEM
C2	2x2 ACT SYSTEM
C3	--
C4	--
C5	--

GRAPHICS LEGEND	
	24x24 RECESSED LIGHT
	6"x96" LINEAR RECESSED OR SUSPENDED LIGHT
	6"x48" LINEAR RECESSED OR SUSPENDED LIGHT
	CEILING TYPE CEILING HEIGHT
	ACCESS PANEL
	MECHANICAL

A2 LEVEL 2
1/8" = 1'-0"