


CASCO BAY HIGH SCHOOL- RENOVATIONS
196 Allen Avenue
Portland, ME

No.	Date	Description
B		Revision Schedule

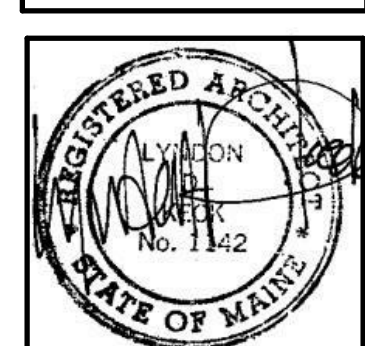

JOB NO.
17056


DRWN. CHK
Checker

SCALE:

ISSUE
02/19/2018

TITLE
Building Elevations

SHEET
A200

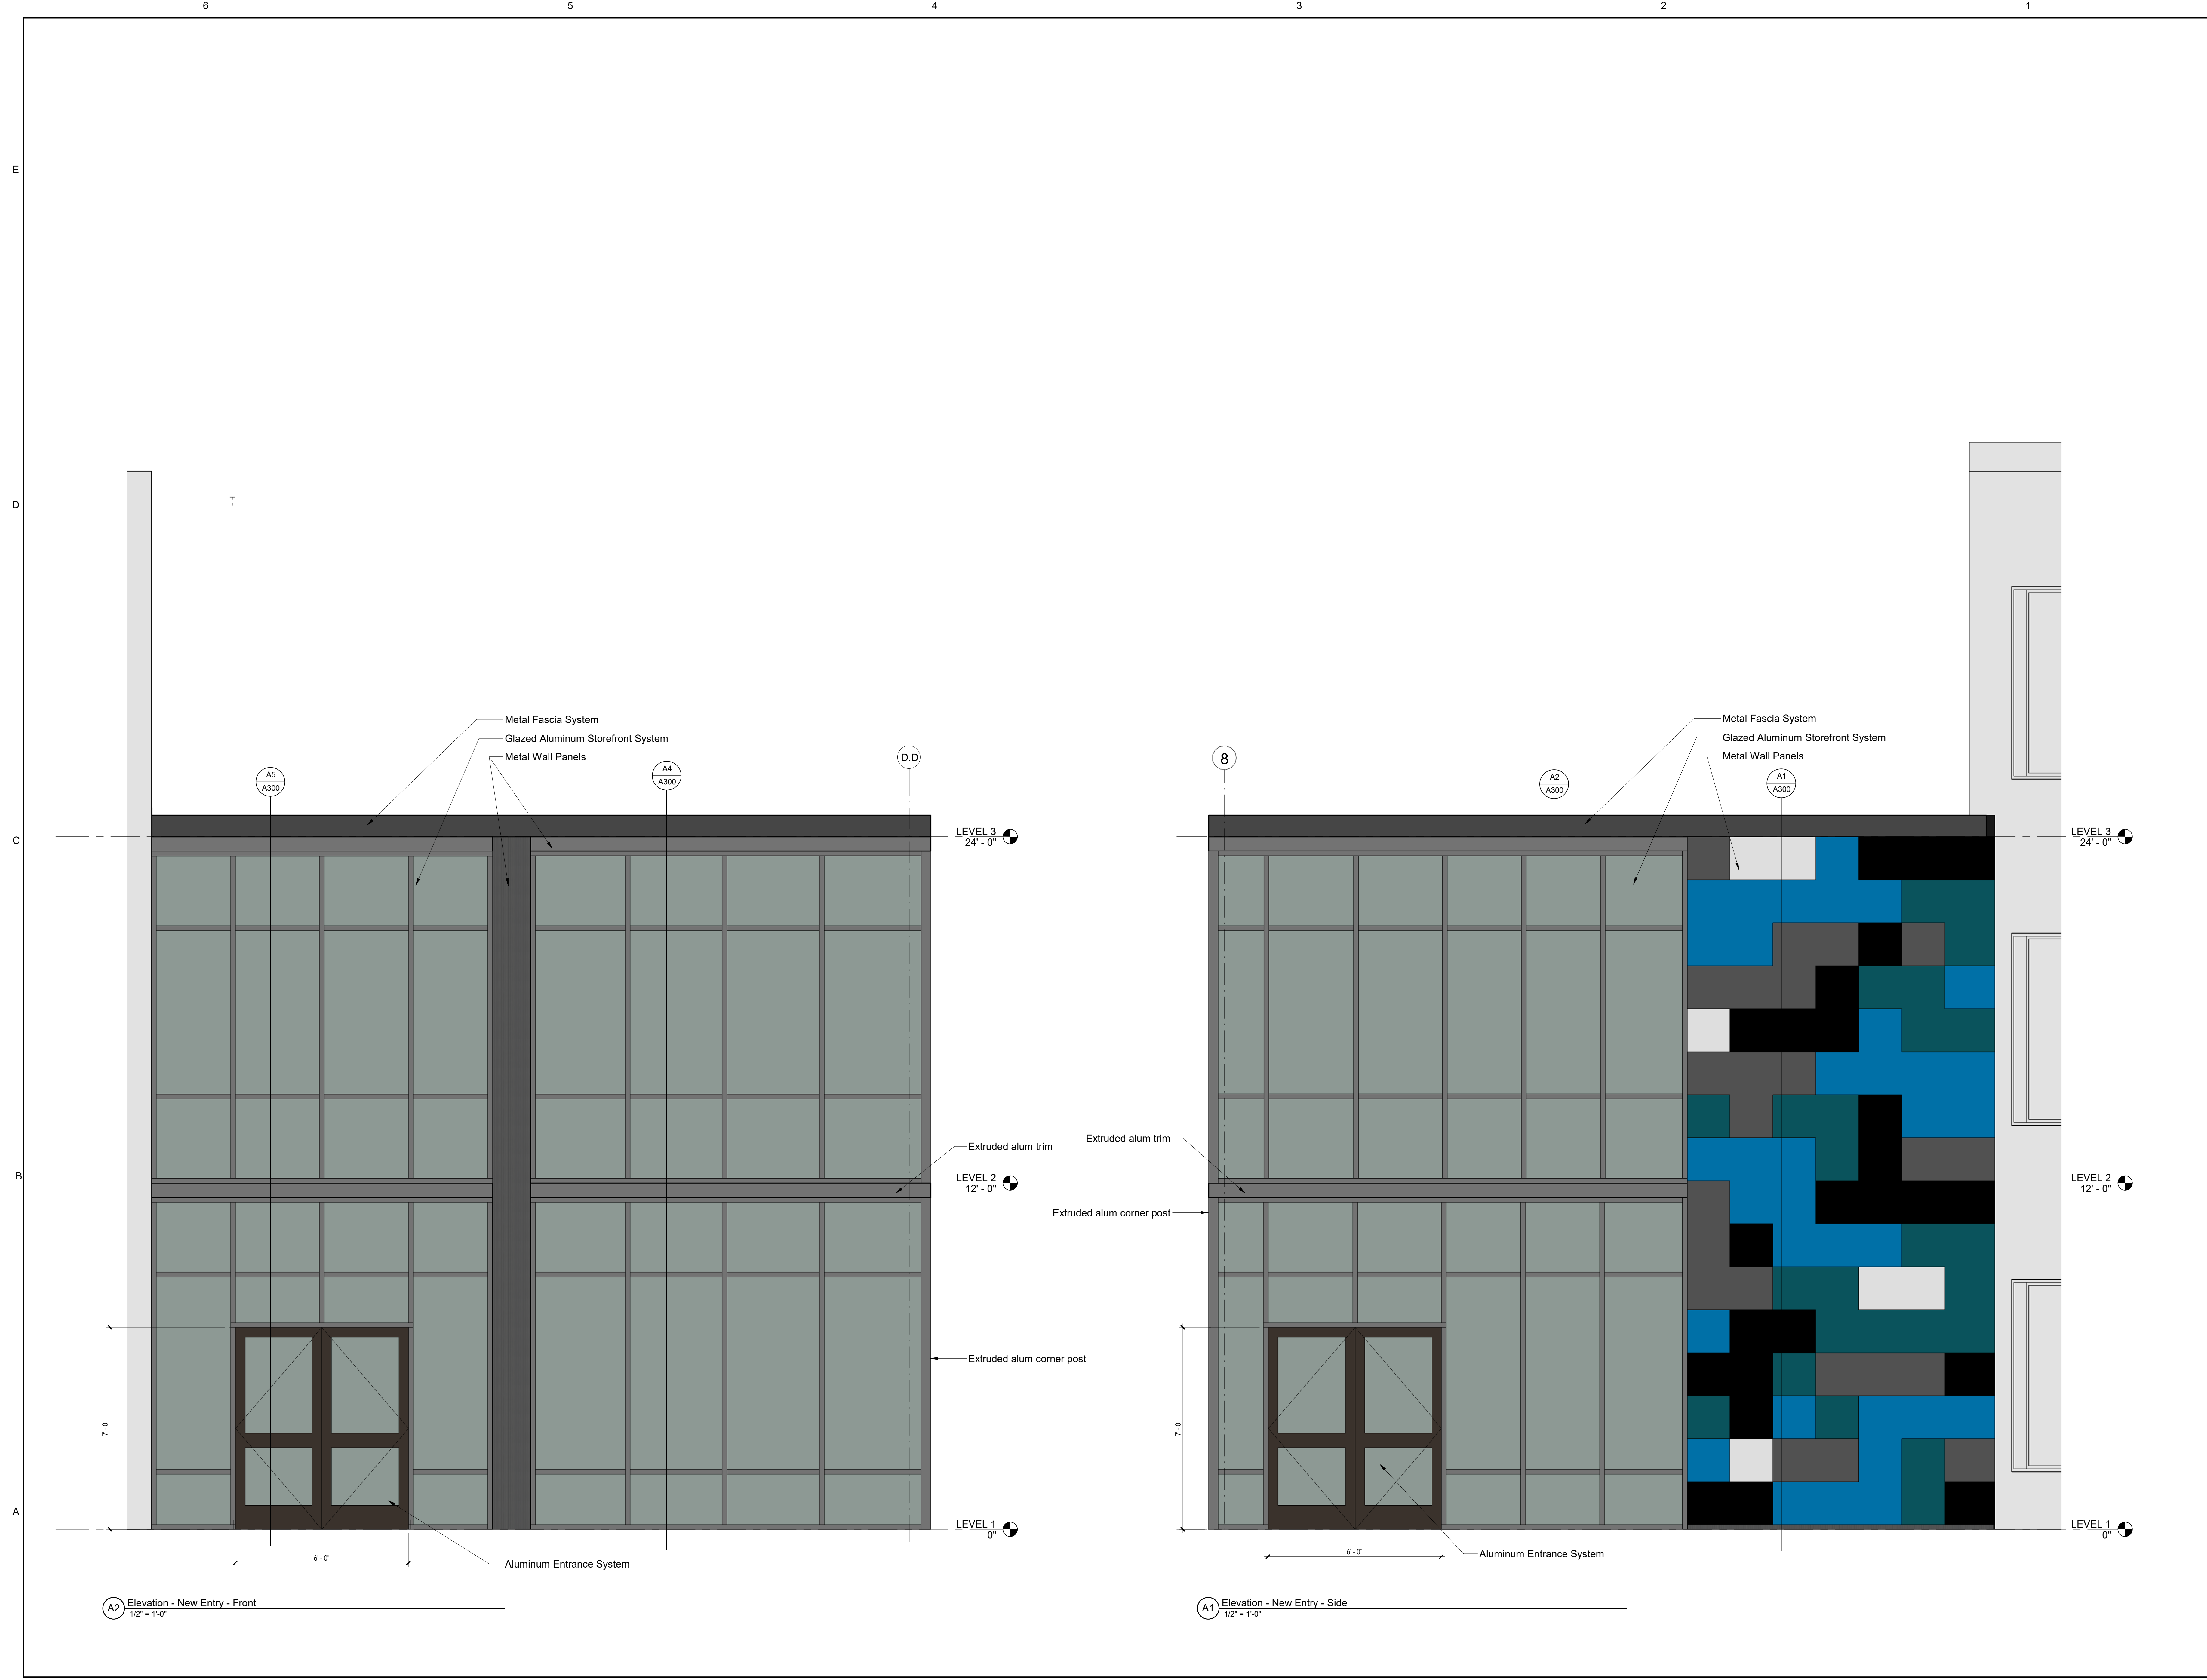

A2 Elevation - New Entry - Front
1/2" = 1'-0"

A1 Elevation - New Entry - Side
1/2" = 1'-0"