

6

5

4

3

2

1


E

D


C

B


A

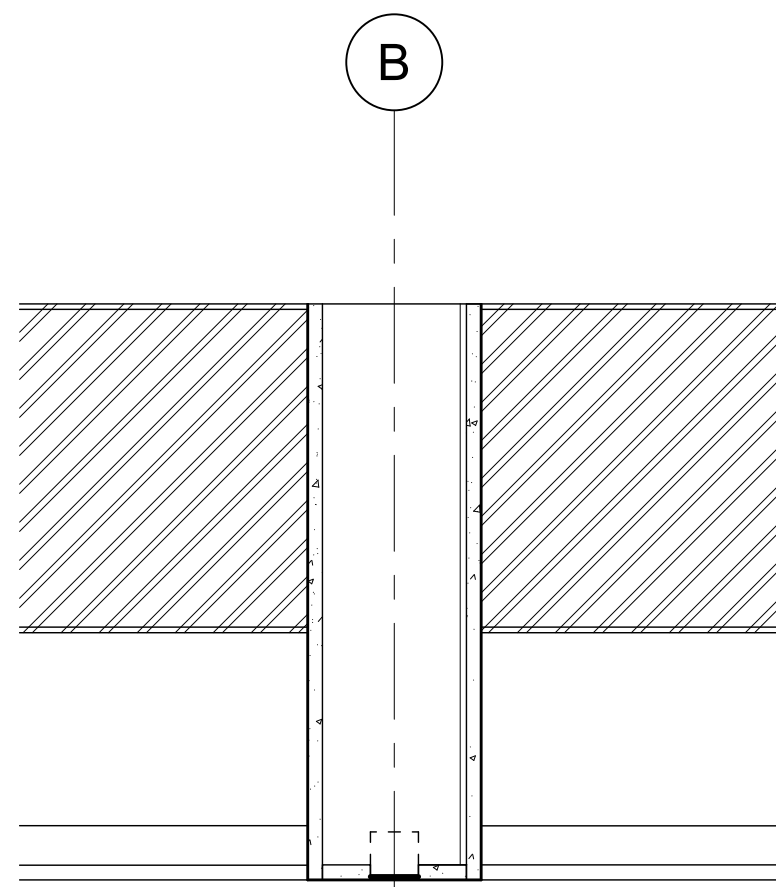


D4 SOFFIT WITH CURTAIN TRACK  
1 1/2" = 1'-0"

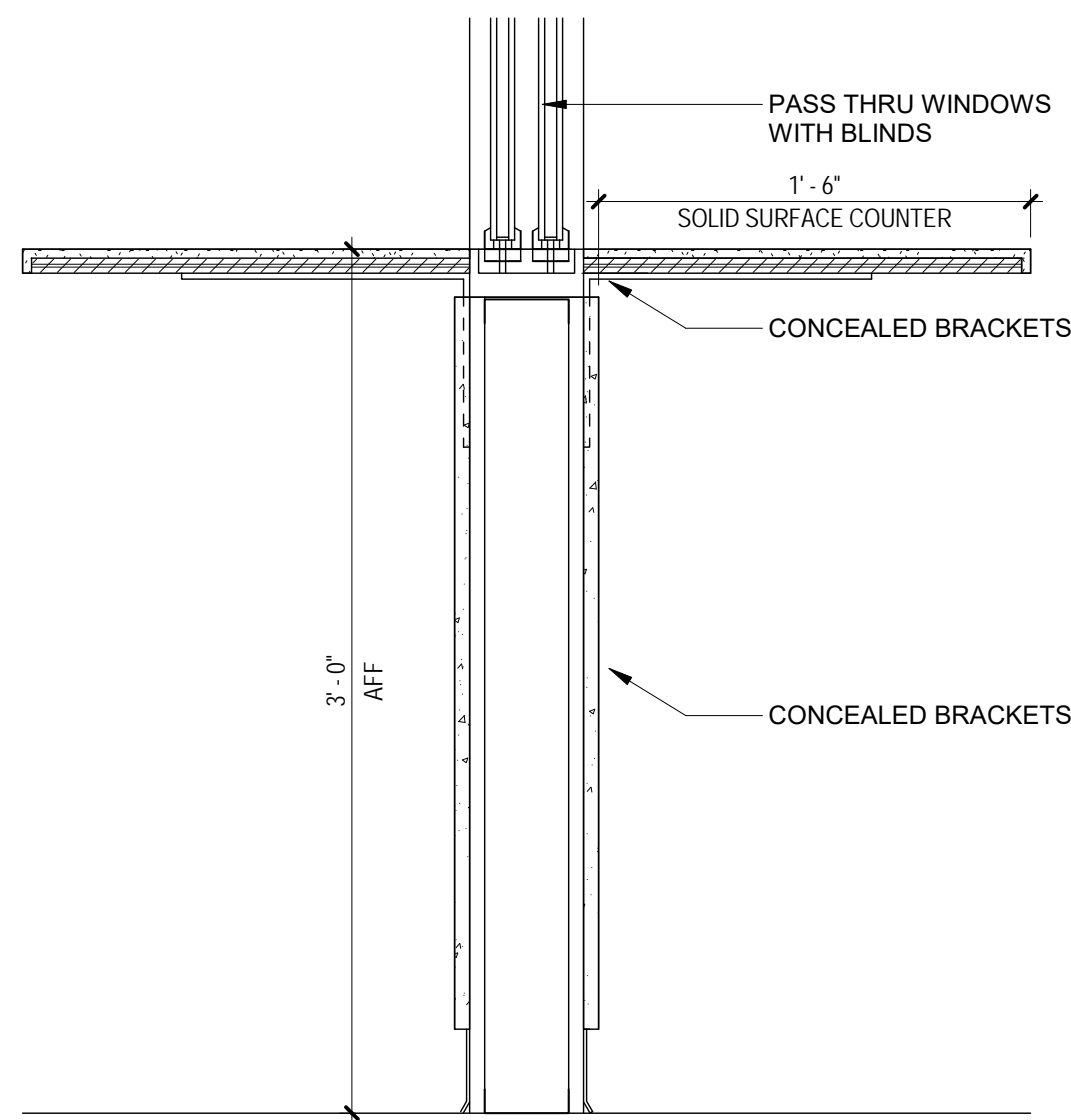

D3 COUNTER - PASS THRU WINDOW  
1 1/2" = 1'-0"

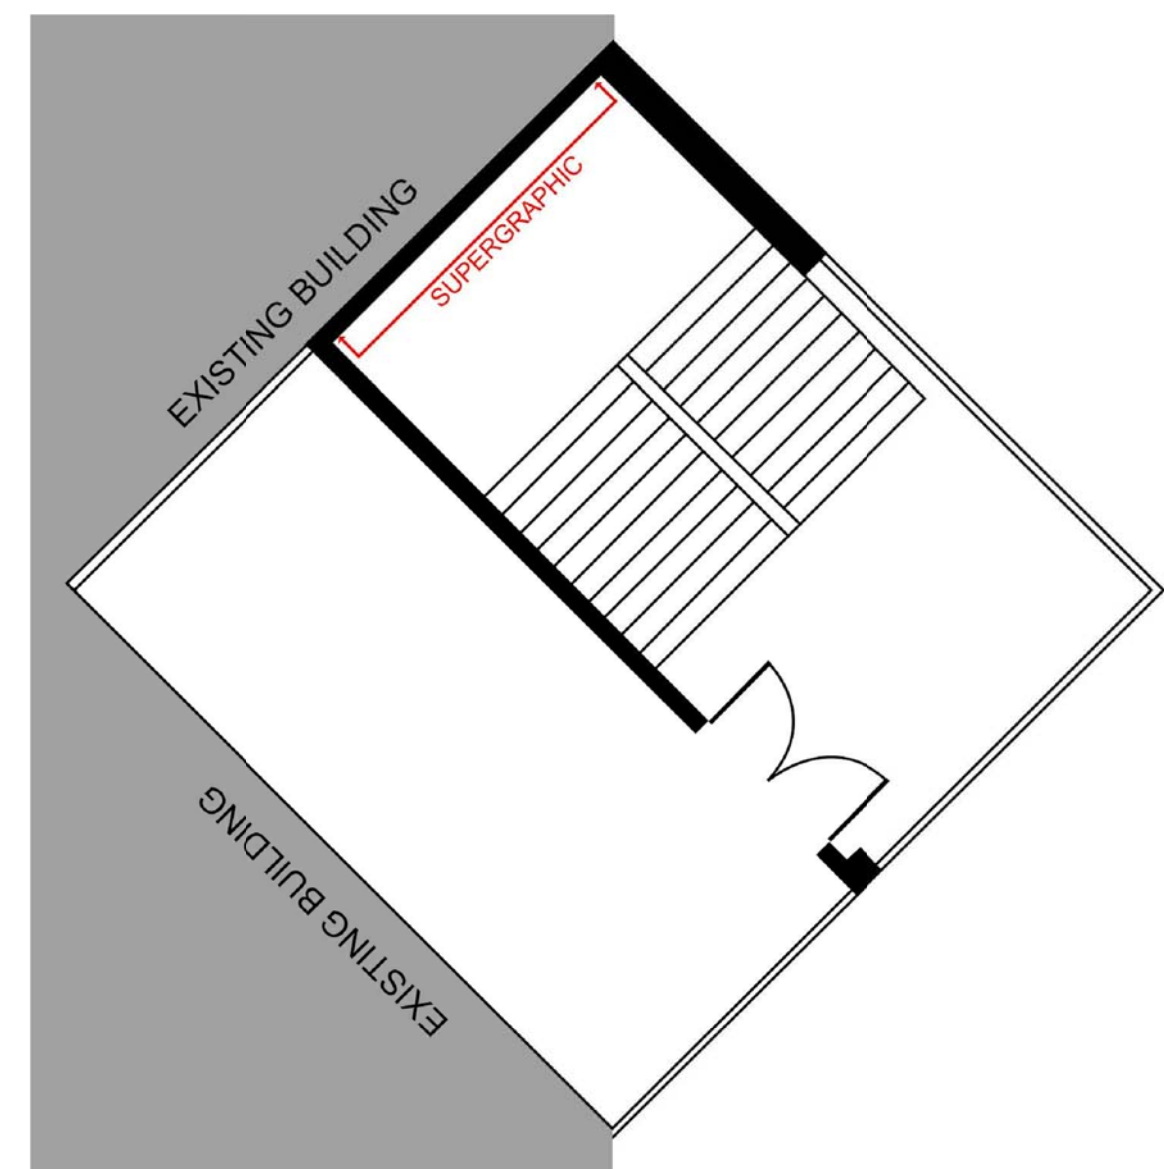

C1 SUPERGRAPHIC DIAGRAM  
1/4" = 1'-0"

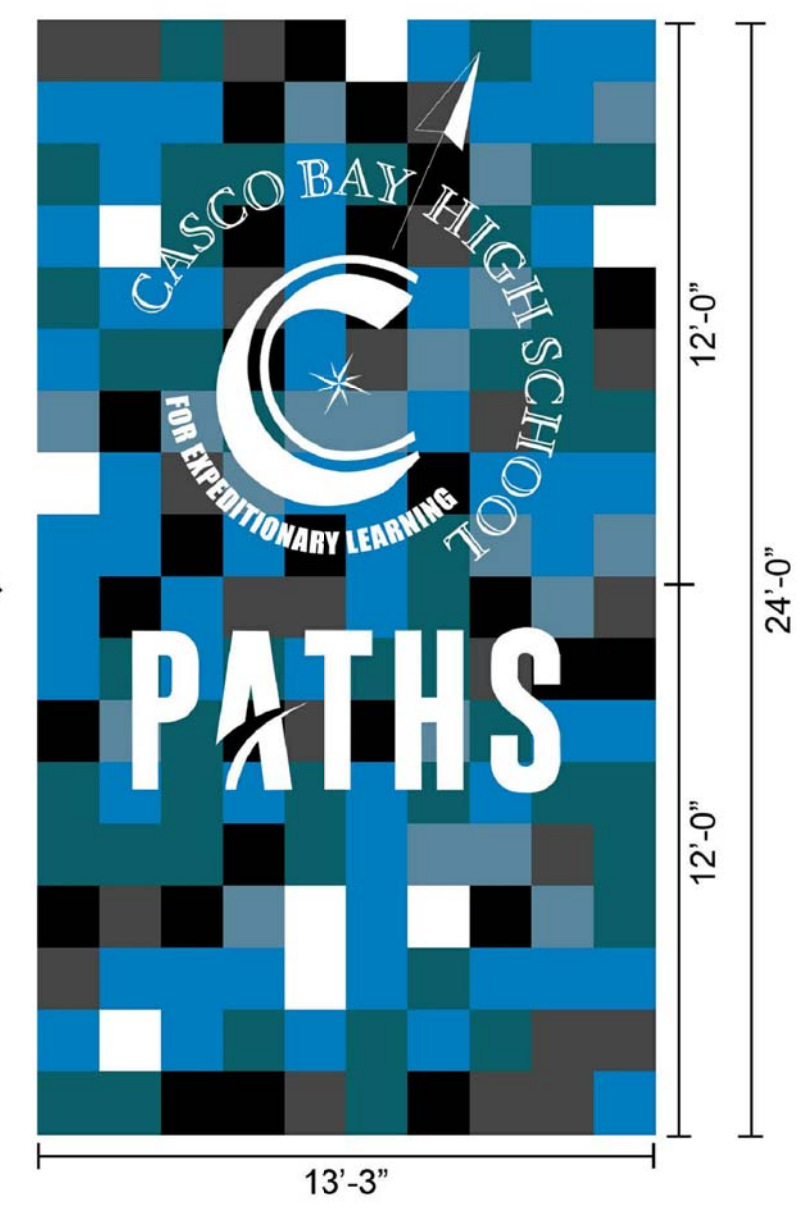


49 DARTMOUTH STREET  
PORTLAND, MAINE  
04101  
207-775-1059  
www.pdtarchs.com

**COPYRIGHT**  
PDT Architects  
Reuse or reproduction of the  
contents of this document is not  
permitted without written  
permission of PDT Architects.

**CASCO BAY HIGH SCHOOL- RENOVATIONS**  
196 Allen Avenue  
Portland, ME

| No. | Date | Description       |
|-----|------|-------------------|
| B   |      | Revision Schedule |

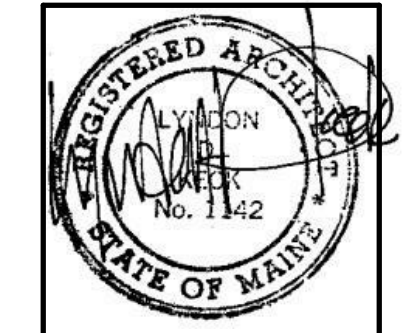

|                      |
|----------------------|
| JOB NO.<br>17056     |
| DRWN. CHK<br>Checker |
| SCALE:               |
| ISSUE<br>02/19/2018  |
| TITLE<br>Details     |

SHEET  
**A310**

6

5

4

3

2

1