

LUMINAIRE SCHEDULE											
LEGEND	TYPE	DESCRIPTION	MFR	CATALOG SERIES NUMBER SEE NOTE 1	MOUNTING	VOLTS	WATTS		LUMENS		KEY NOTES
	R1	2X2 HIGH PERFORMANCE TROFFER	METALUX	22CZ-LD5-24 WITH SMOOTH FROSTED LENS	RECESSED	277	19.6	2519	LED ARRAY 3500K	6	
	R2	2X4 HIGH PERFORMANCE TROFFER	METALUX	24CZ-LD5-35 WITH SMOOTH FROSTED LENS	RECESSED	277	25.3	3564	LED ARRAY 3500K	6	
	P1	LINEAR PENDANT, CONVERGE	NEO-RAY	S920DIP-W-1-DD-W	PENDANT	277	18.7 /4FT	2150 /4FT	LED ARRAY 3500K	7, 9	
		EXIT LIGHT	SURE-LITES	CX6 SERIES WITH RED LETTERS AND WHITE FACE	NOTE 3	277	1.04	PER CODE	LED ARRAY	3	
		EMERGENCY LIGHTING UNIT	SURE-LITES	SEL-25	7'-6" UNO	277	0.64	109/ HEAD	LED ARRAY		
NOTES											
1 NOTE THAT THESE NUMBERS ARE NOT COMPLETE CATALOG NUMBERS. PROVIDE ALL REQUIREMENTS ON SCHEDULE, NOTES, SPECS, AND DRAWINGS COMBINED.											
2 CATALOG SERIES NUMBERS ARE USED TO ESTABLISH A LEVEL OF QUALITY AND NOT INTENDED TO LIMIT COMPETITION. SERIES NUMBERS ARE NOT COMPLETE CATALOG NUMBERS. COMPLY WITH ADDITIONAL REQUIREMENTS IN SPECIFICATIONS AND DRAWINGS.											
3 PROVIDE WALL, CEILING, OR PENDANT MOUNTING AS INDICATED ON PLANS. PROVIDE NUMBER OF FACES AND ARROWS AS INDICATED.											
4 PROVIDE ENERGY STAR FIXTURE											
5 VERIFY CEILING STRUCTURE AND MOUNTING HEIGHT PRIOR TO ORDERING ANY LIGHT FIXTURES.											
6 FIXTURE SHALL BE DLC PREMIUM LISTED											
7 PROVIDE LENGTHS AND SHAPES AS SHOWN ON PLANS											
8 COLOR TO BE SELECTED BY ARCHITECT FROM MANUFACTURER'S STANDARD COLORS											
9 8' MINIMUM LENGTH SHALL BE USED.											



49 DARTMOUTH STREET
 PORTLAND, MAINE 04101
 207-775-1059
 www.pdtarchs.com

COPYRIGHT 2017
 PDT Architects
 Reuse or reproduction of the
 contents of this document is not
 permitted without written
 permission of PDT Architects.




160 Veranda Street
 Portland, Maine 04103
 T: 207.221.2268
 F: 207.221.2266
 Web: www.allied-eng.com

Allied Project No: 17013

CASCO BAY HIGH SCHOOL- RENOVATIONS
 196 Allen Avenue
 Portland, ME

No.	Date	Description
Revision Schedule		

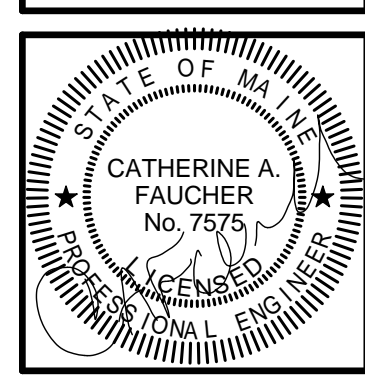

JOB NO.
17056

DRWN. CHK
DLL SRM

SCALE:
12" = 1'-0"

ISSUE
Permitting Set
19 February 2018

TITLE
ELECTRICAL
SCHEDULES AND
DETAILS

SHEET
E102