
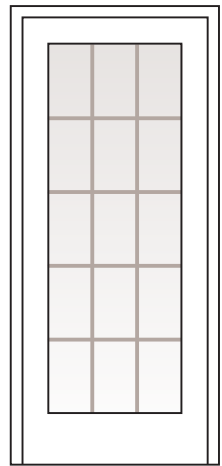


Door Dimension	3'-0 1/8" (918)
Minimum Rough Opening	3'-1" (940)
Unobstructed Glass (single panel only)	24 7/8" (632)

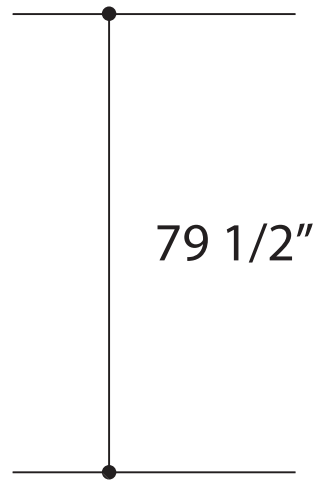

Andersen 200 Series Hinged Inswing Patio Door