


Proposed

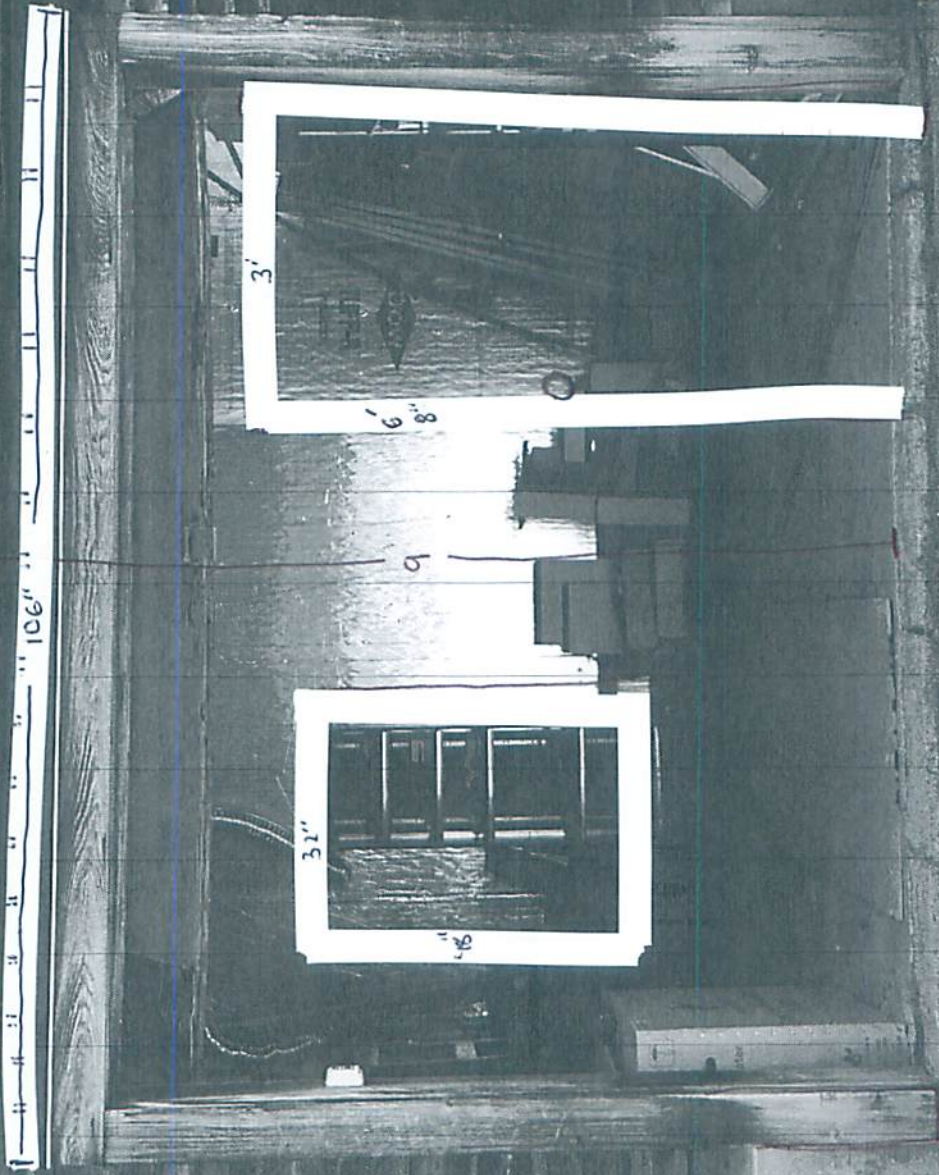

120 SF

Door 3x6'8"

Window 3'2" x 4'5"

2x6-2x6 Framing w/R21 Insulation & 4mm Vapor Barriers

# Proposed

