


1" IRON PIPE
FOUND, 5.5" HIGH
NEXT TO
12"x12" GRANITE
MON., 26" HIGH

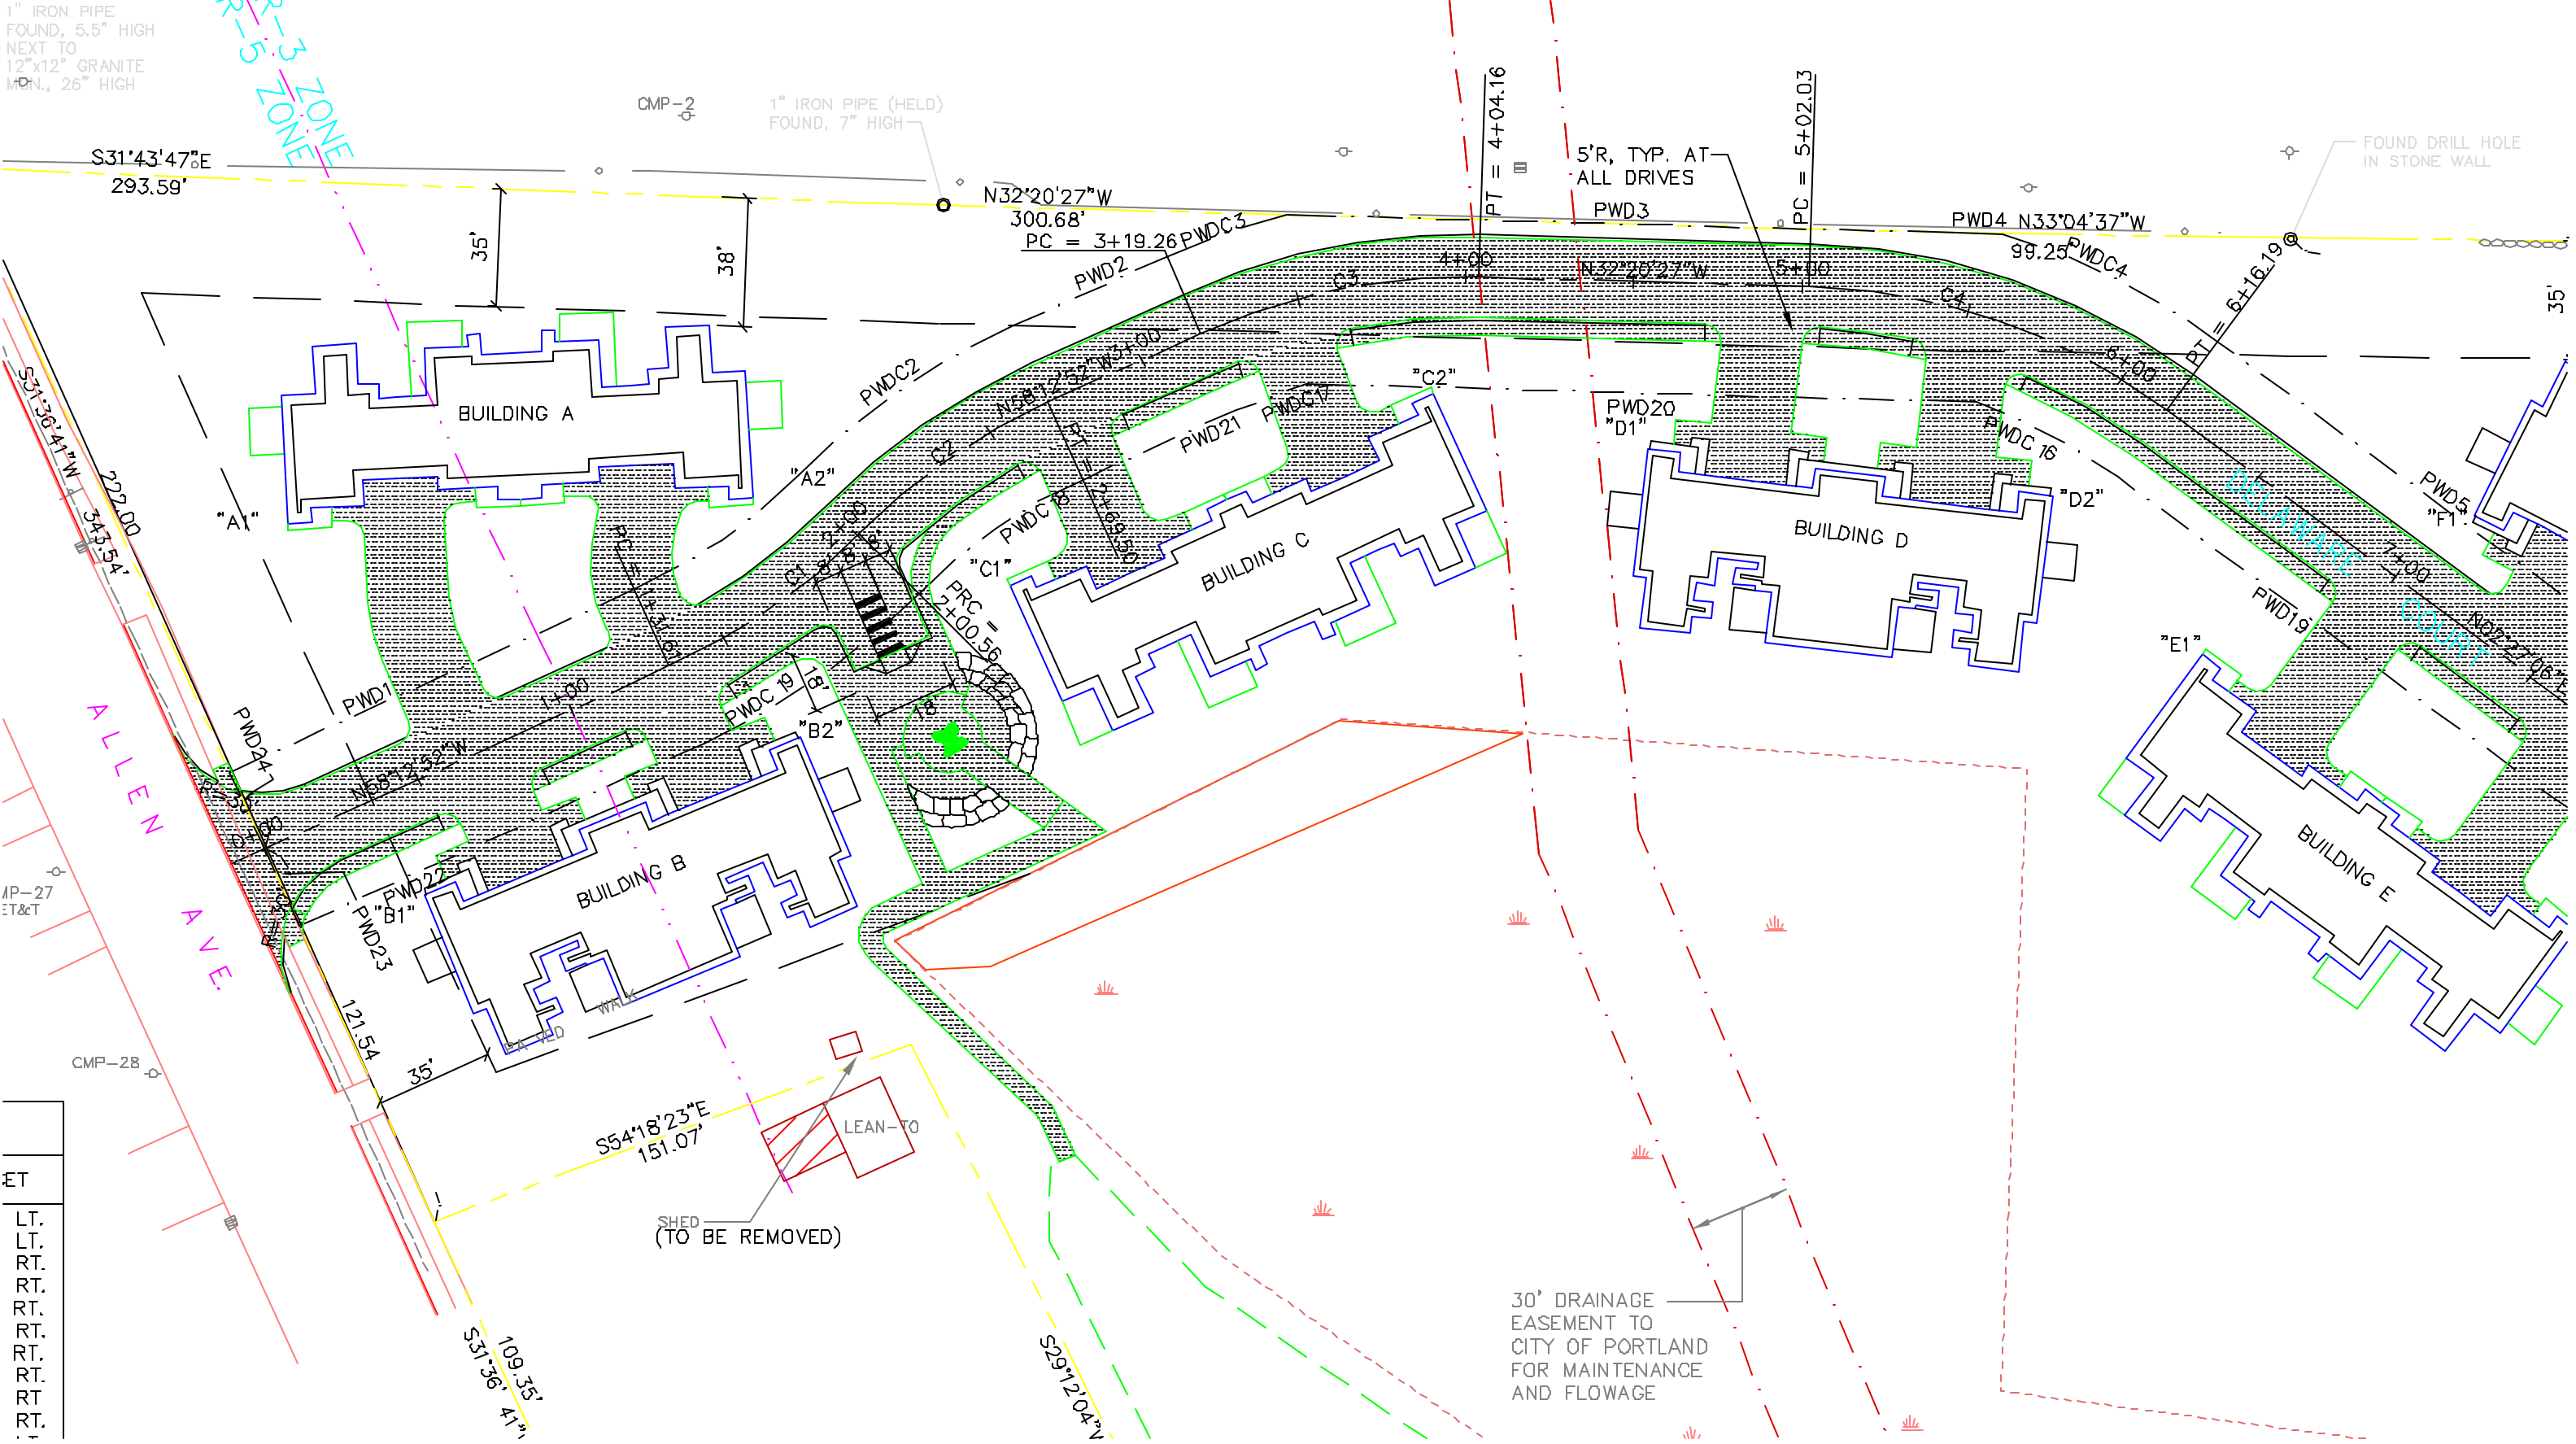

30' DRAINAGE
EASEMENT TO
CITY OF PORTLAND
FOR MAINTENANCE
AND FLOWAGE