



D2	5+91.78	40.40'	RT.
E1	6+67.57	52.54'	RT.
E2	7+99.66	54.04'	RT.
F1	6+99.32	28.57'	LT.
F2	8+33.00	40.07'	LT.
G1	8+10.62	71.74'	RT.
G2	9+03.65	69.61'	RT.
H1	9+47.89	69.78'	RT.
H2	10+39.05	58.69'	RT.
I1	9+02.15	49.90'	LT.
I2	10+79.01	41.40'	LT.

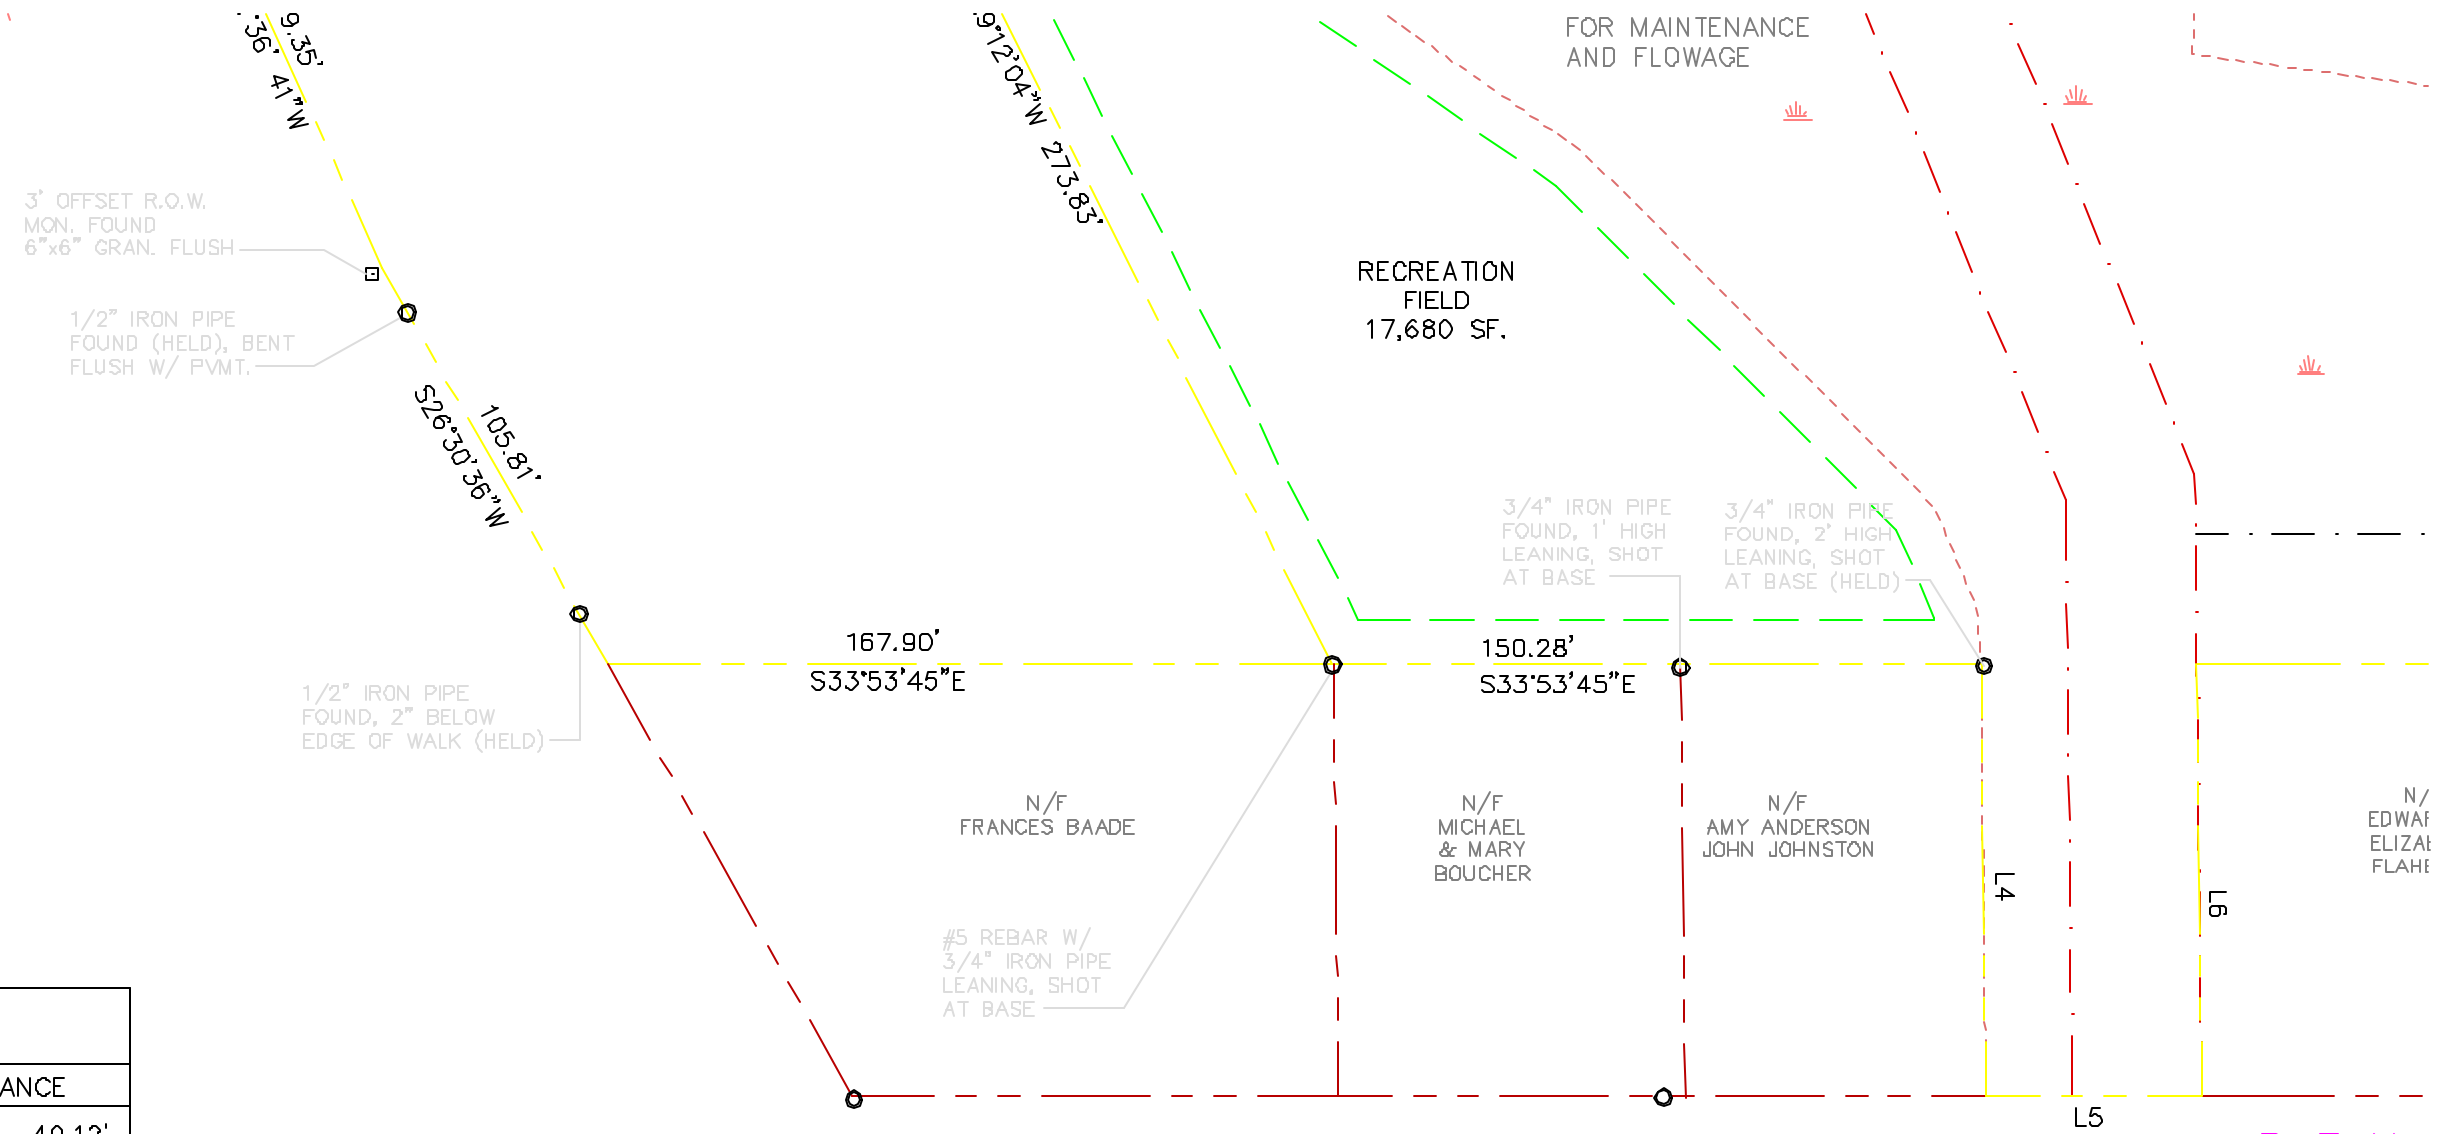

PROPERTY LINE DATA		
LINE	DIRECTION	DISTANCE
L1	N52°34'29"E	40.12'
L2	N52°11'16"E	50.25'
L3	N62°42'19"E	50.16'
L4	S55°28'15"W	100.01'
L5	N33°53'45"W	50.00'
L6	S55°28'15"W	100.01'

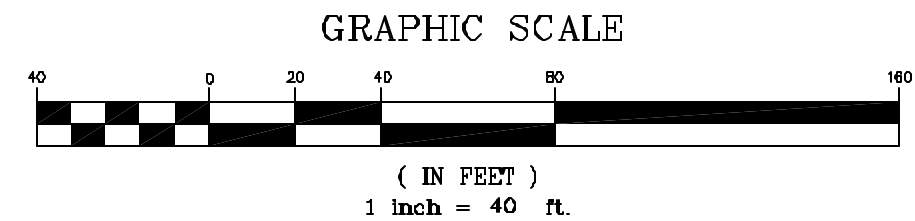

PROPERTY LINE CURVE DATA			
CURVE	LENGTH	RADIUS	DELTA
C 1	68.94	188.00	21°00'40"
C 2	68.94	188.00	21°00'40"

PWD EASEMENT CURVE DATA			
CURVE	LENGTH	RADIUS	DELTA
PWDC1	59.77	163.00	21°00'40"
PWDC2	78.11	213.00	21°00'40"
PWDC3	37.62	213.00	10°07'15"
PWDC4	71.44	213.00	19°13'04"
PWDC5	103.99	167.00	35°40'38"
PWDC6	159.74	167.00	54°48'24"
PWDC8	106.60	217.00	28°08'47"
PWDC13	87.04	167.00	28°08'47"

PWD EASEMENT DATA		
LINE	DIRECTION	DISTANCE
PWD1	N58°12'52"W	131.69'
PWD2	N58°12'52"W	49.76'
PWD3	N32°20'27"W	198.97'
PWD4	N33°04'37"W	13.92'
PWD5	N02°27'06"E	162.25'
PWD6	N33°13'32"W	32.83'
PWD18	N33°13'32"W	32.83'