


2.) DUE TO ICE & SNOW PAVEMENT WAS NOT LOCATED.

3.) THIS PARCEL IS IN THE R3 ZONE.

LEGEND

- IRON PIN OR PIPE FOUND
- IRON PIN SET
- UTILITY POLE
- EDGE OF PAVEMENT
- ///▲ EXISTING BUILDING
- *** FENCE LINE
- MONUMENT FOUND

1 INCH = 10 FEET

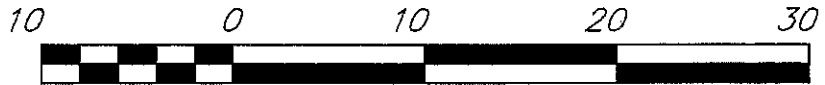

BERG PLS 1278

PLAN OF PROPERTY

84 PENNELL AVE. PORTLAND, MAINE

MADE FOR

JAYNE PASQUALI

84 PENNELL AVE. PORTLAND, MAINE

JANUARY 18, 2018

BY

CULLENBERG LAND SURVEYING

892 OLD DANVILLE ROAD

AUBURN, MAINE 04210

(207) 777-1150

EMMVELL A VENUE

