


**PRELIMINARY DRAWING
NOT FOR CONSTRUCTION**

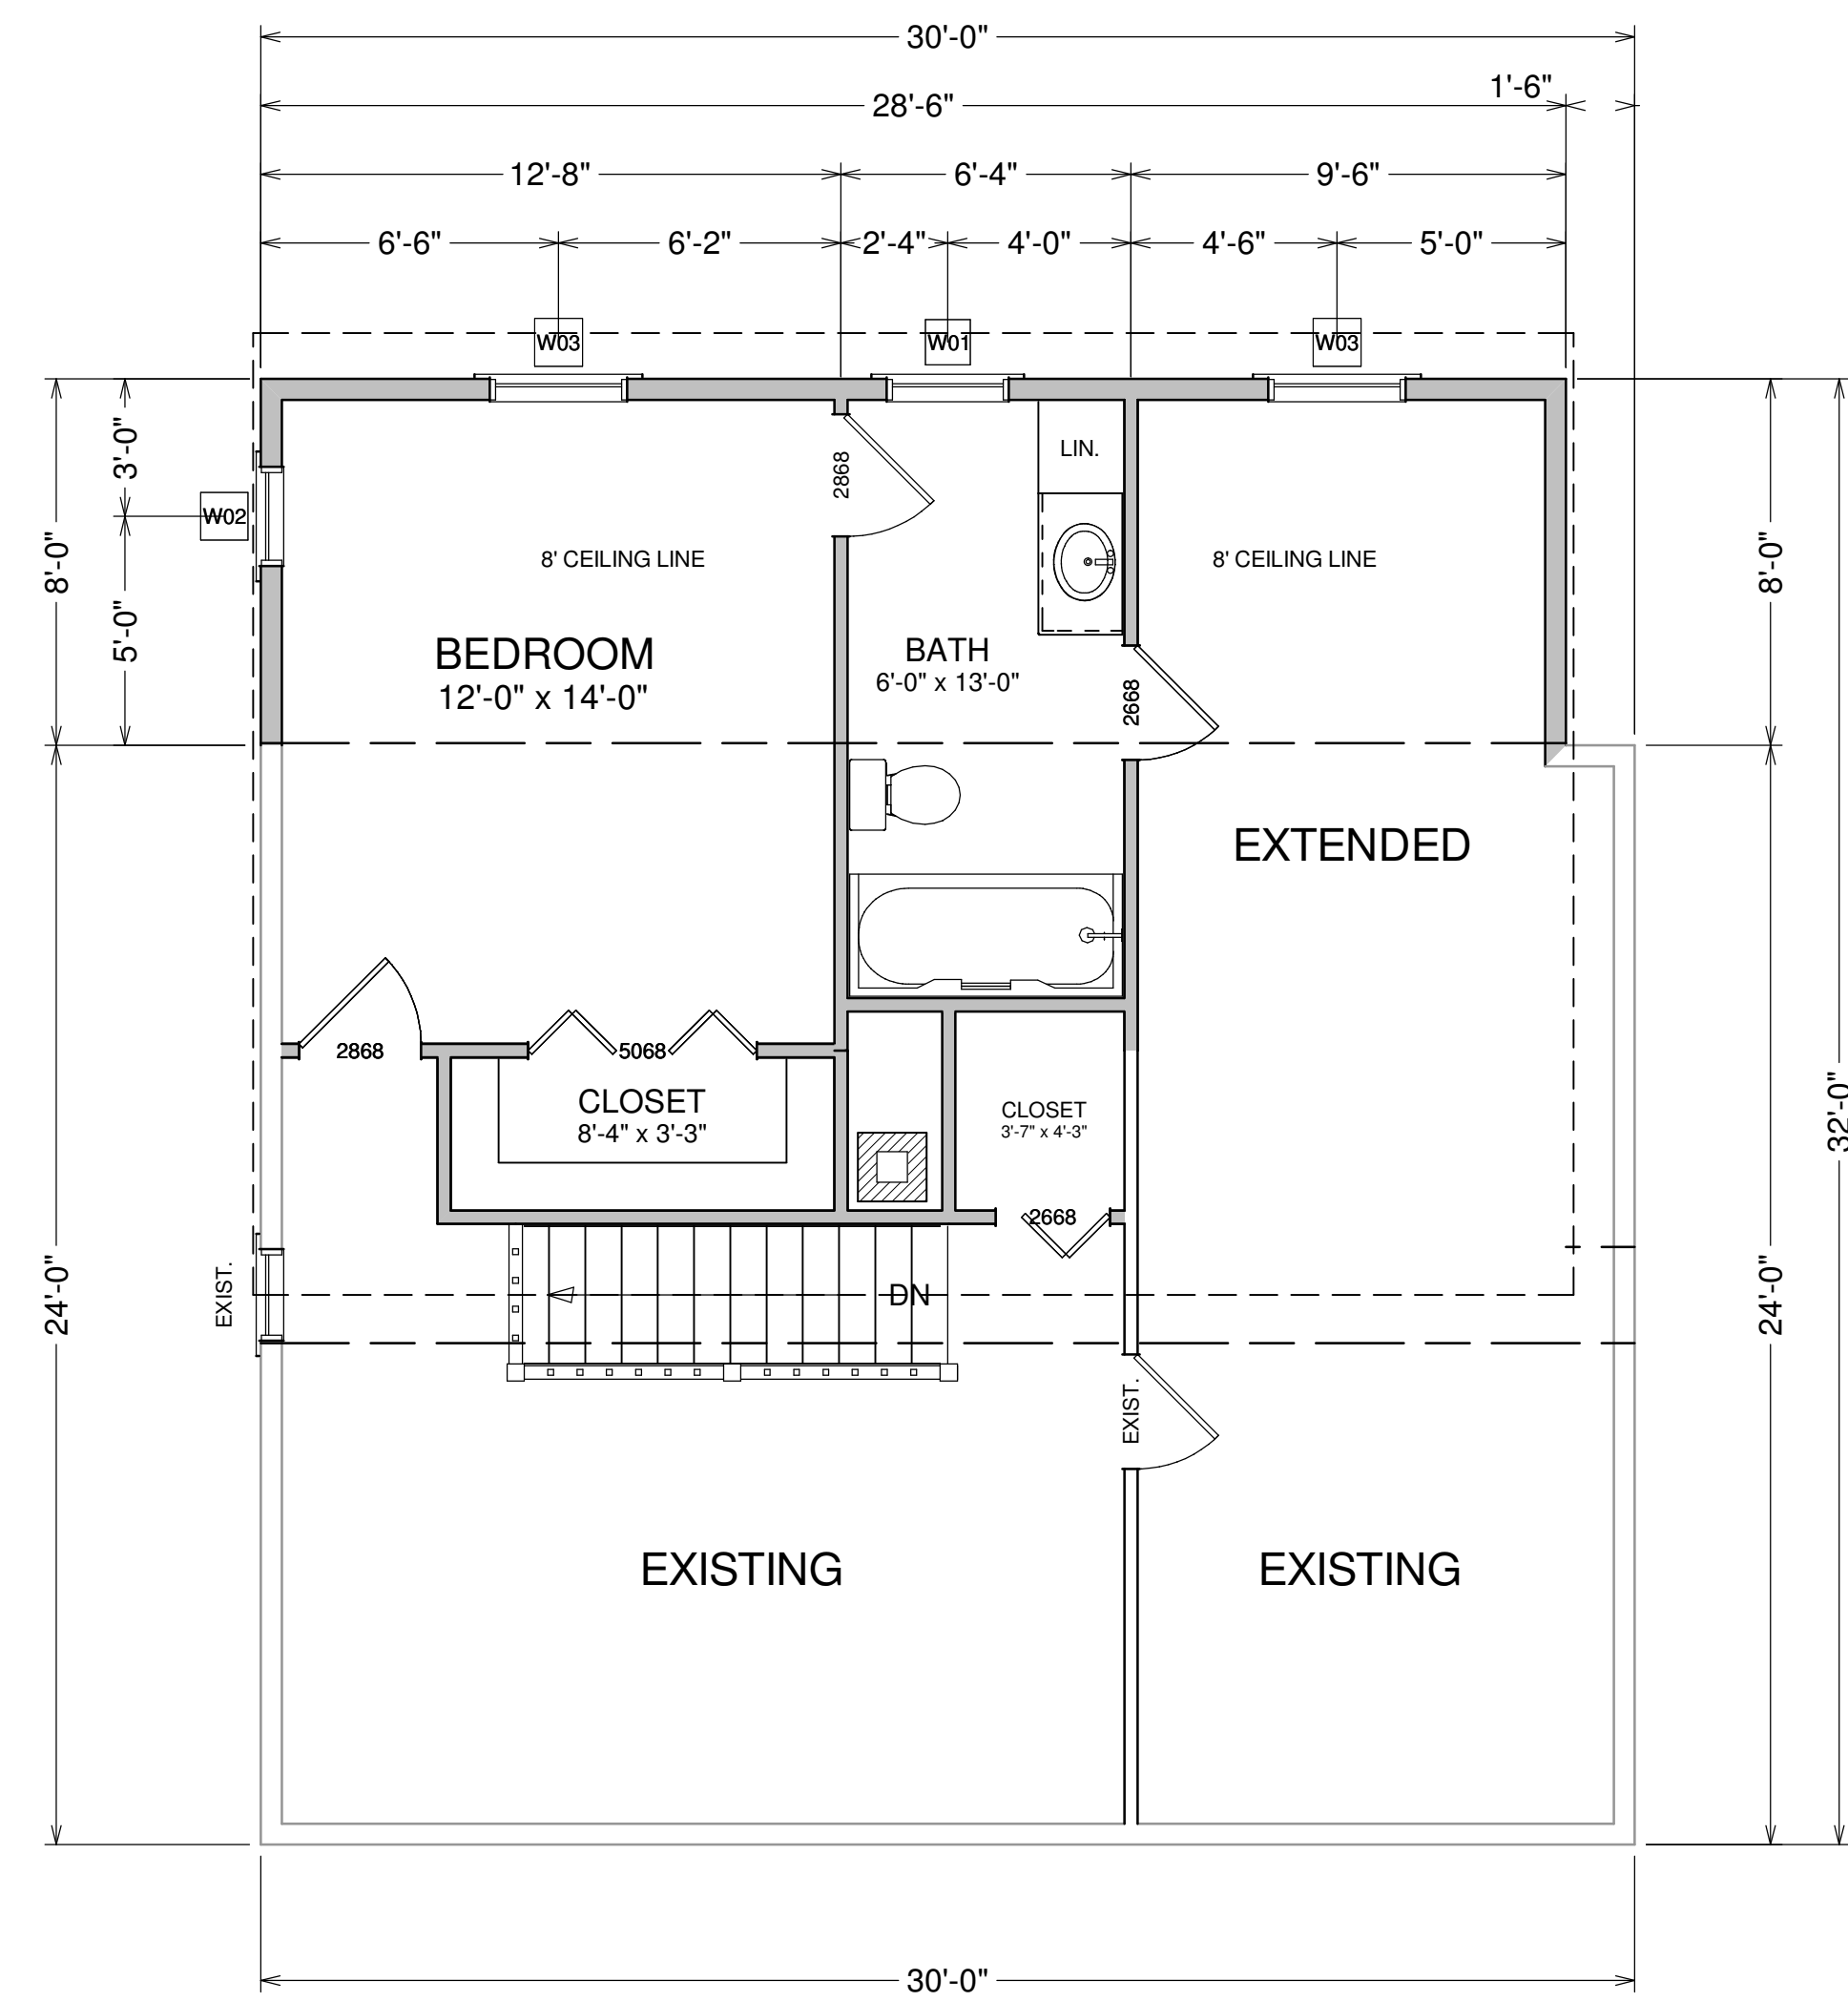

SECOND FLOOR
917 sq ft

WINDOW SCHEDULE				
NUMBER	QTY	FLOOR	DESCRIPTION	CODE
W01	1	2	DOUBLE HUNG	3248DH
W02	1	2	DOUBLE HUNG	2650DH
W03	2	2	DOUBLE HUNG	3660DH

- NOTES:
- EXISTING DIMENTIONS ARE APPROXIMATE. PLEASE VERIFY IN FIELD.
 - EXISTING STRUCTURE IS SHOWN FOR REPRESENTATION PURPOSES ONLY AND IS NOT MEANT TO BE USED AS AN AS-BUILT DRAWING. ANY VARIATIONS SHOULD BE CONSIDERED INVALID.
 - GRADE MAY VARY FROM ACTUAL SITE CONDITIONS

DISCLAIMER
DRAWINGS PROVIDED BY THIS FIRM ARE FOR INFORMATION ONLY. CUSTOMERS AND ARE INTENDED FOR INFORMATION PURPOSES ONLY. THE INFORMATION PRESENTED IN THESE DRAWINGS IS NOT TO BE USED AS A BASIS FOR CONSTRUCTION. CUSTOMERS SEEK THE SERVICES OF AN ARCHITECT AND SHOULD NOT BE USED AS A BASIS FOR CONSTRUCTION. CUSTOMERS DESIRES TO PROCEED WITH THE PROJECT. TECHNICAL SUPPORT OF THE FIRM IS LIMITED TO THE DESIGN OF THE PROJECT. THE FIRM DOES NOT PROVIDE CONTRACT ADMINISTRATION. 

HOME PLANNING CENTER
Drafting & Estimating
Hammond Lumber Company

REVISIONS
DRAWING NUMBER: **AD13203-breakdown**
PREPARED BY: **BEP**
SALES PERSON: **JMC**
DATE: 11/05/13
SCALE: 1/4" = 10"
PAGE: 4 of 5

8' x 28'6" ADDITION

KAREN HUNTER

12 LOCATIONS TO SERVE YOU BETTER
www.hammondlumber.com

