


LAROCHELLE SHEDS

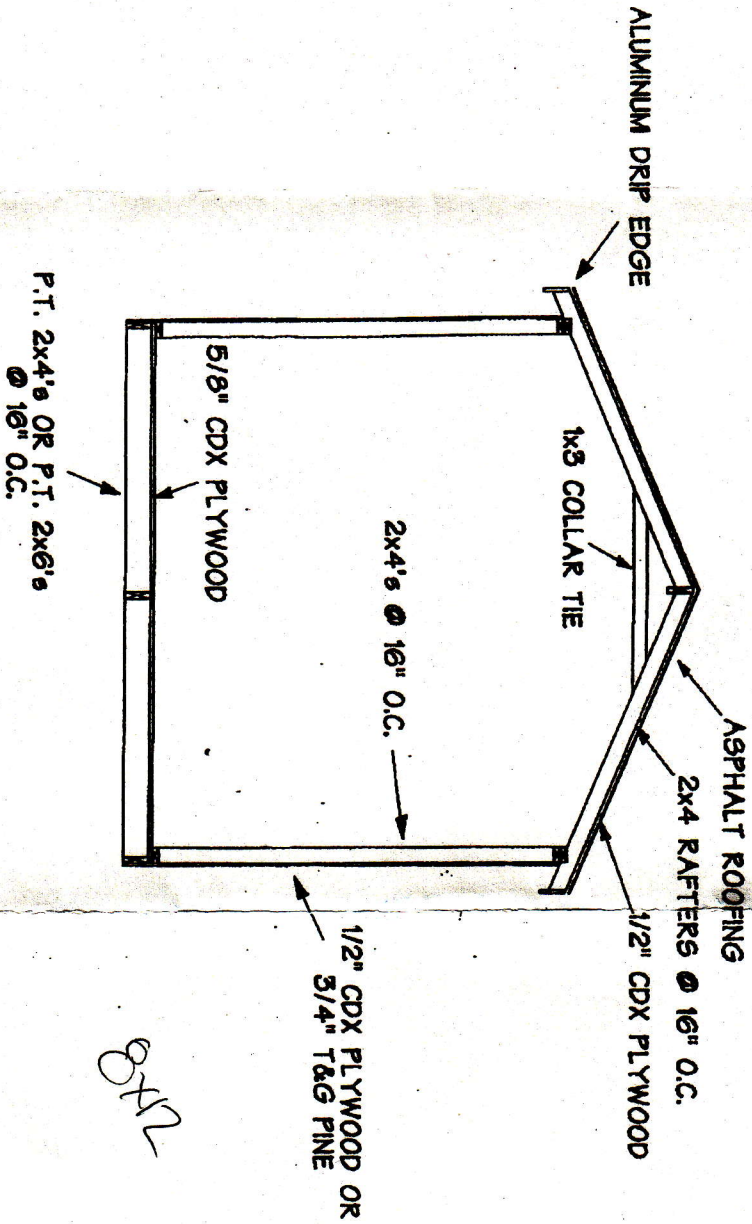

TYPICAL CONSTRUCTION DETAILS