


LINTEL SCHEDULE

| MARK NO. | SIZE | MASONRY OPENING | REMARKS |
|----------|--|-----------------|---|
| L1 | W12x26 + (1) 16x3x $\frac{1}{2}$ | 6'-0" | GALVANIZE OUTSIDE ANGLE ONLY |
| L2 | (3) L4 x 3 $\frac{1}{2}$ x $\frac{1}{2}$ | 3'-8" | GALVANIZE ONLY |
| L3 | (3) L6 x 3 $\frac{1}{2}$ x $\frac{1}{2}$ | 5'-0" | GALVANIZE ONLY |
| L4 | W16x36 w/ PLATE | 14'-0" | GALVANIZE PLATE ONLY AT BEARING LOCATIONS |
| L5 | W16x40 w/ PLATE | 14'-0" | GALVANIZE PLATE ONLY AT BEARING LOCATIONS |
| L6 | (3) L4 x 3 $\frac{1}{2}$ x $\frac{1}{2}$ | 3'-0" | GALVANIZE PLATE ONLY AT BEARING LOCATIONS |
| L7 | W18x65 w/ PLATE | 14'-0" | GALVANIZE PLATE ONLY AT BEARING LOCATIONS |

NOTES: BEAR ALL LINTELS A MINIMUM OF 6" ON EITHER SIDE OF MASONRY OPENING. FIELD WELD ALL STEEL BEAMS TO BEARING PLATES.

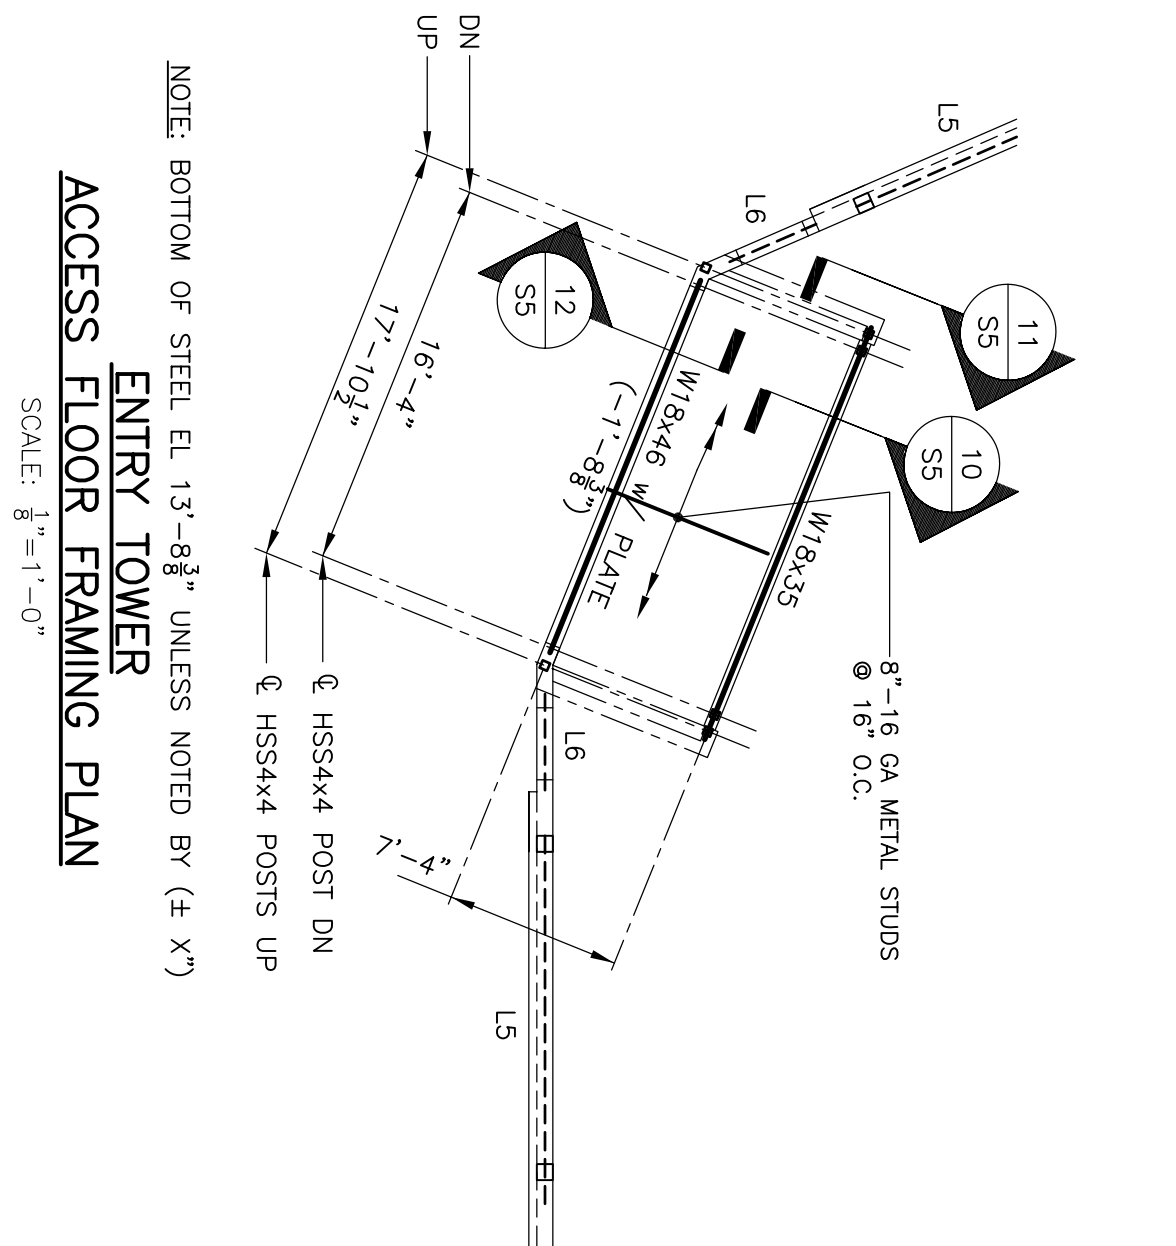


ENTRY TOWER ACCESS FLOOR FRAMING PLAN

SCALE: $\frac{1}{8}"=1'-0"$

ENTRY TOWER HIGH ROOF FRAMING PLAN

SCALE: $\frac{1}{8}"=1'-0"$

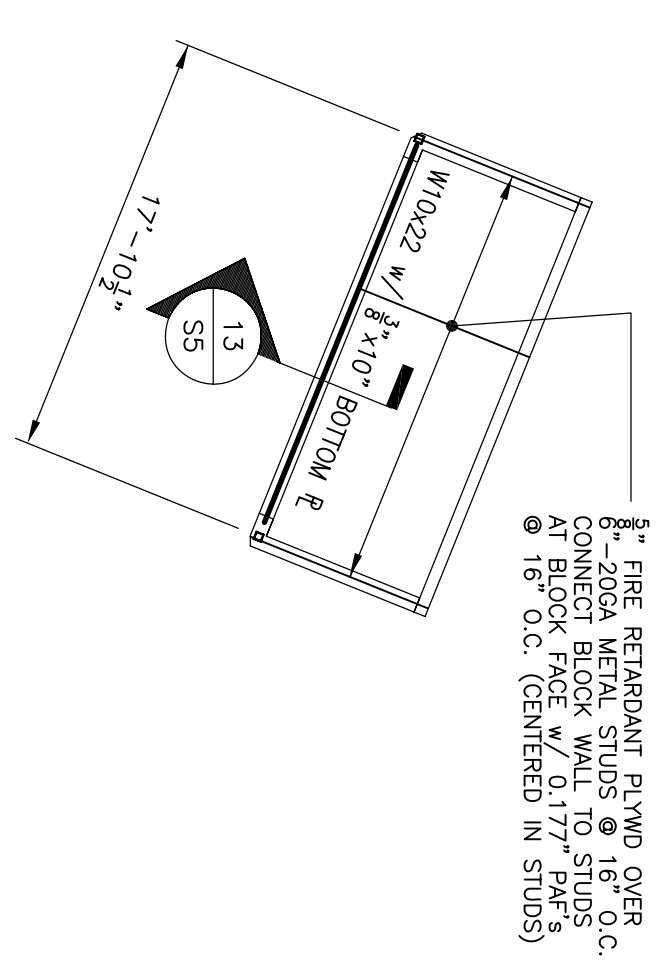

ROOF FRAMING PLAN

SCALE: $\frac{1}{8}"=1'-0"$

- INDICATES SPAN DIRECTION OF $1\frac{1}{2}"$ (22 GAGE) TYPE B PAINTED METAL ROOF DECK. WELDING PATTERN (36/4) w/ SIDE LAP SCREWS PER SPAN.
- TOP OF STEEL EL = 19'-4 $\frac{1}{2}"$ (UNO +/- 0'-0").
- JOISTS SHALL BE DESIGNED FOR A NET UPLIFT OF 15.1 PSF WITHIN 20 FEET OF ALL CORNERS AND A NET UPLIFT OF 6.8 PSF ELSEWHERE.

MOESER & ASSOCIATES
 HARRARD, MA
 978-456-9965

ARCHITECT

DRAWINGS/SPECIFICATIONS BY:
 WALGREENS
 LANDLORDS CONSULTANT

ALL CONSTRUCTION WORK, UNLESS NOTED OTHERWISE BY:
 WALGREENS' CONTRACTOR
 LANDLORDS CONTRACTOR (TURNKEY CONSTRUCTION)

STORE BUILDING

NEW: NEW SHELL ONLY

REMODELING: EXISTING

RELOCATION: NEW SHELL ONLY

OTHERS:

STRUCTURAL ENGINEER:
DWD ENGINEERING, INC.
 5 Michael Road
 E. Bridgewater, MA
 TEL. 508.378.9802
 FAX. 508.378.2922

| NO. | DATE | BY | DESCRIPTION | CONST |
|------------------------|------|----|-------------|-------|
| REVISIONS | | | | |
| CERTIFICATION AND SEAL | | | | |

1. HERBERY CERTIFY THAT THIS PLAN WAS PREPARED BY ME OR UNDER MY DIRECT SUPERVISION. I AM A DULY REGISTERED ARCHITECT OR ENGINEER UNDER THE LAWS OF THE STATE OF MASSACHUSETTS AND SEAL.

FISCAL 2007 CRITERIA - STORE # 12325
 WALGREENS
 (NWC) WASHINGTON & ALLEN AVES.
 PORTLAND, MAINE

DRAWING TITLE
ROOF FRAMING PLAN

CADD PLOT: SCALE: $\frac{1}{8}"=1'-0"$ DRAWING NO.

VOID PLOT: DRAWN BY: RGC

RELEASED TO CONSTRUCTION: DATE: 03/30/09

REVIEWED BY: DWD

S2